


**Red outline = Licensed Area.**

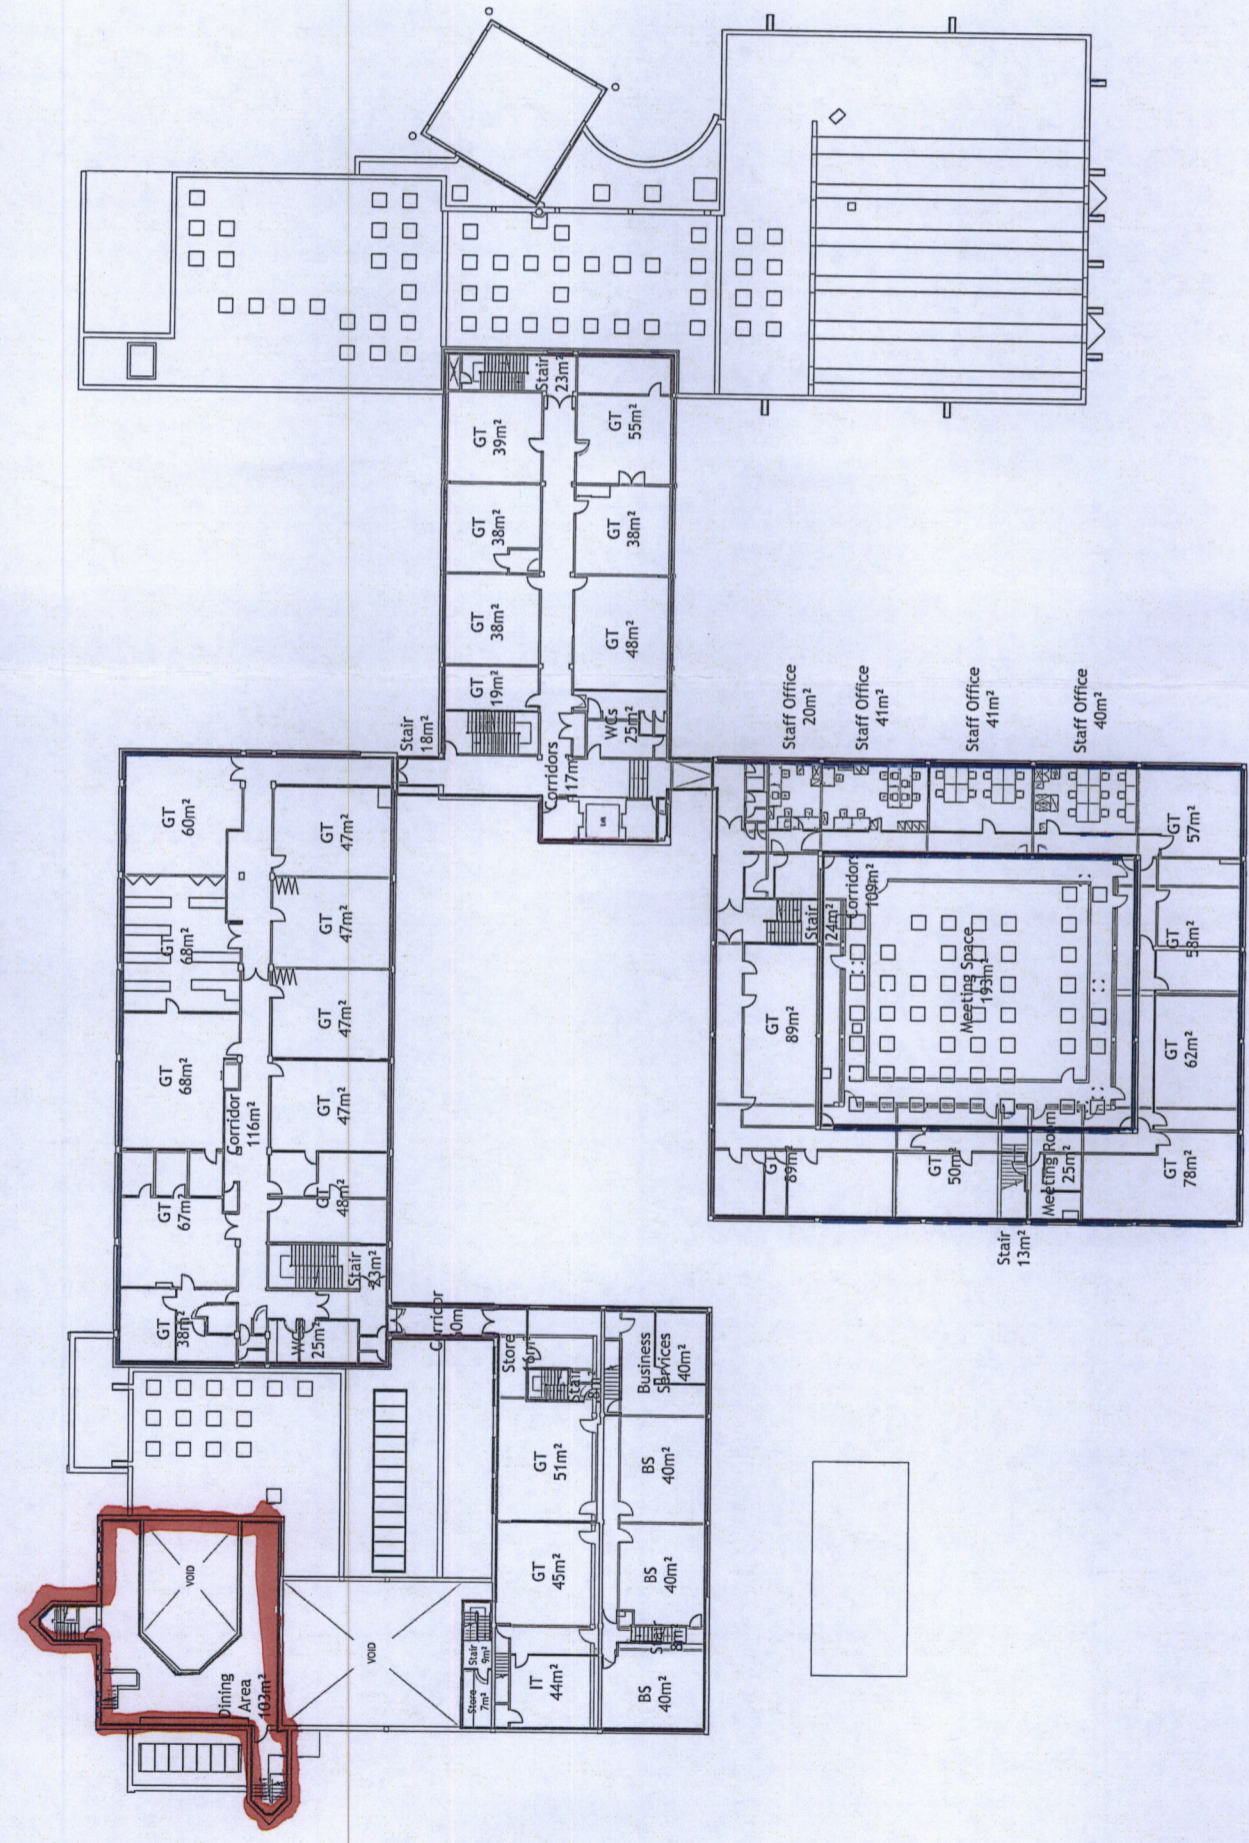

**Gross Internal Areas**

**North Block**  
 Survey Plan - 563 sqm  
 UCA Plan - 553 sqm

**East Block**  
 Survey Plan - 722 sqm  
 UCA Plan - 726 sqm

**West Block**  
 Survey Plan - 687 sqm  
 UCA Plan - 688 sqm

**Central Block**  
 Survey Plan - 474 sqm  
 UCA Plan - 482 sqm

**First Floor Total Gross Internal Areas**

Survey Plan - 2446 sqm  
 UCA Plan - 2449 sqm

DRAWING:-  
**Gross Internal Areas  
 First Floor Plan**

CLIENT:-  
**MidKent College**

PROJECT & TITLE:-  
**Maidstone Refurbishment  
 Phase II**

SCALE:-  
**1:500@A3**  
 DWG No.:-  
**L(0)2**

DATE:-  
**July 2013**  
 REVISION:-

North Point  
**CC Studio Architects**  
 Suite D Mersham-Le-Hatch, Hythe Road  
 Ashford, Kent, TN25 5NH  
 www.cc-studio.co.uk