



Appendix C

10/02283/LAPRE
scan public

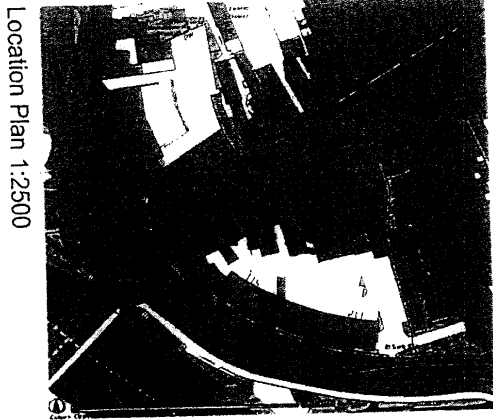

Location Plan 1:2500

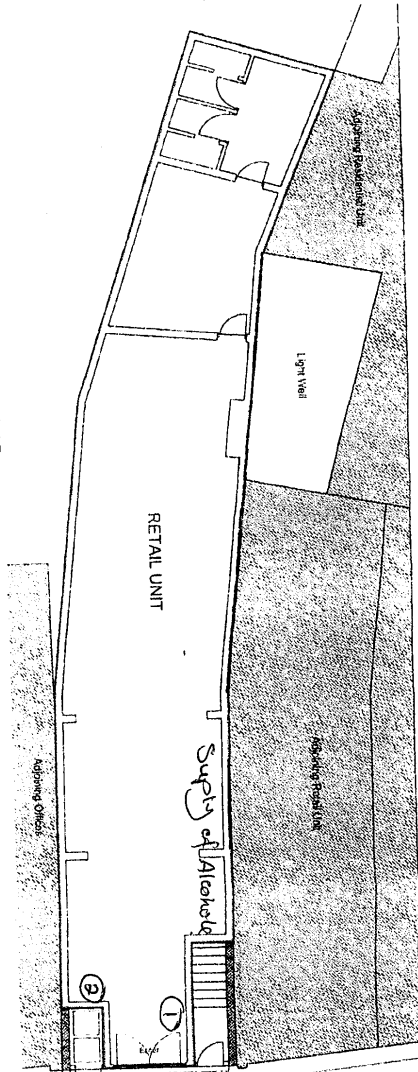

Floor Plan 1:100

39 High St Maidstone

- ① Fire exit
- ② Fire extinguisher



Scale 1:100

39 High St Maidstone
LEASE PLAN 2
Scale 1:2500 & 1:100 at A3
Date 09/2009 Dwg No LP 101