

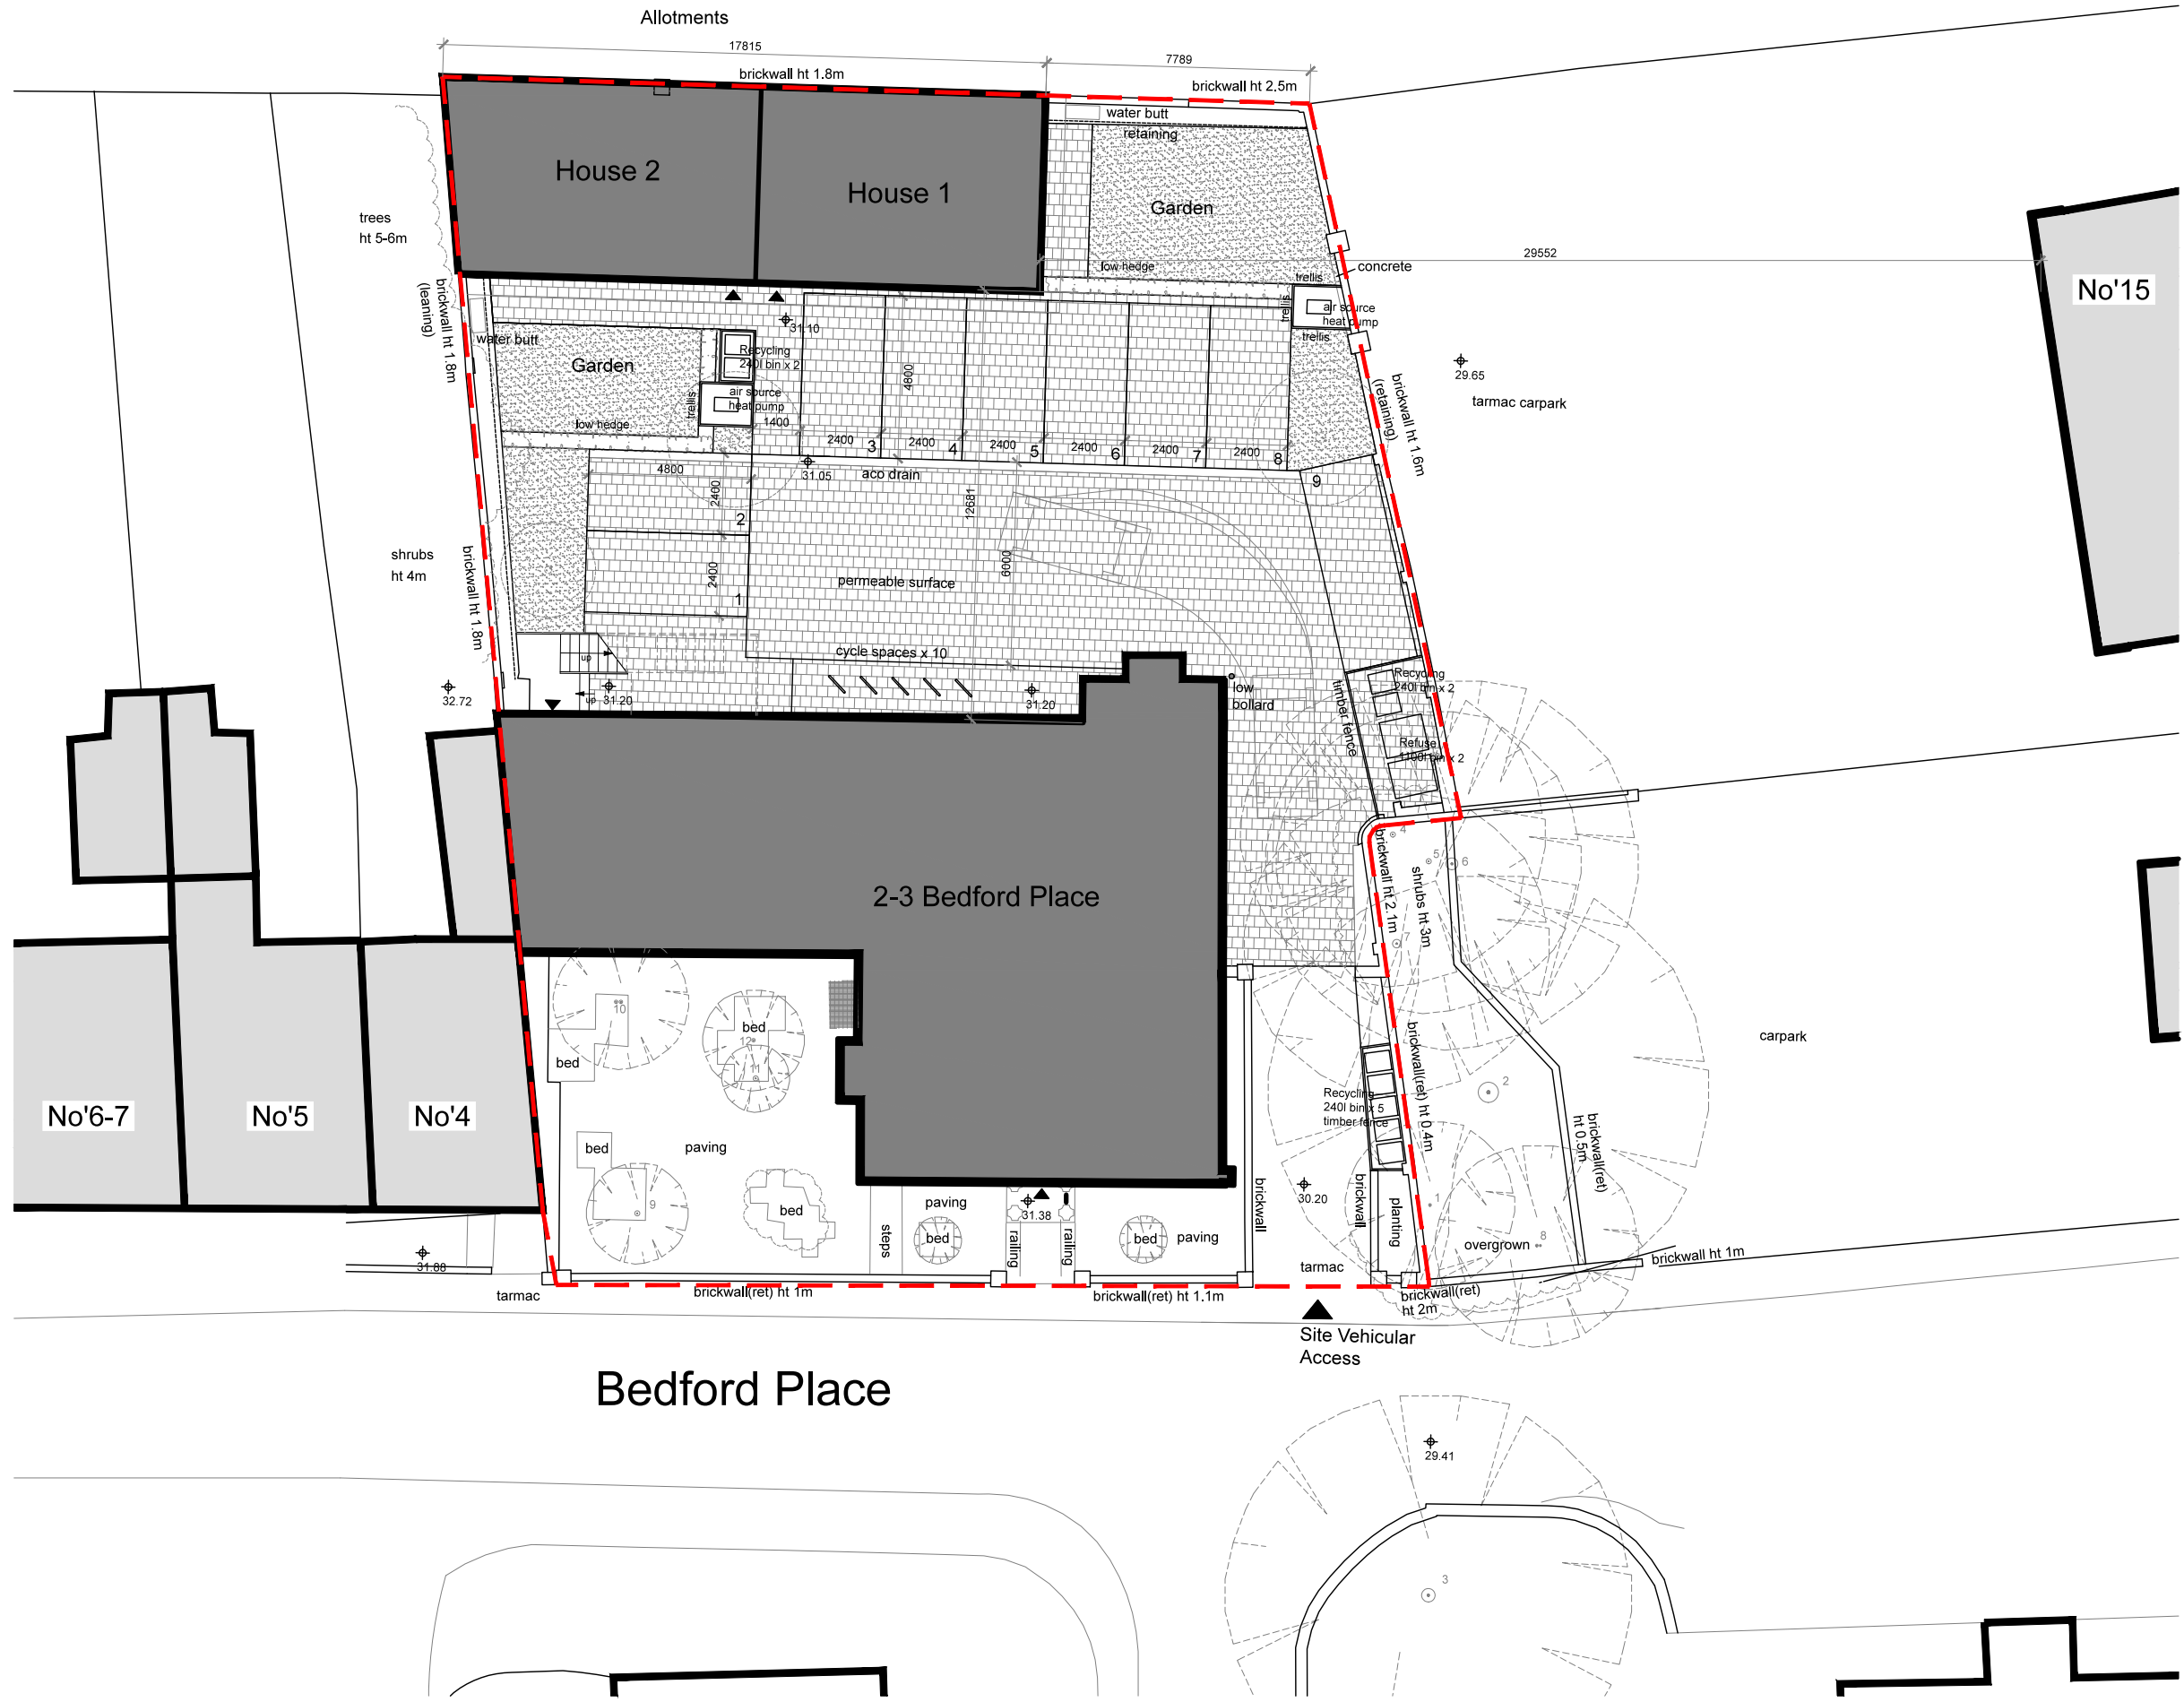


rev A / 25.11.11 / amended layouts
rev C / 18.01.12 / changes to landscape, relocated cycle storage, additional car parking space
rev D / 20.01.12 / recycling and refuse storage amended, car parking space no9 relocated
rev E / 23.01.12 / no 2 air source heat pumps introduced
rev F / 06.02.12 /
rev G / 06.02.12 / landscape updated

 

Key Plan

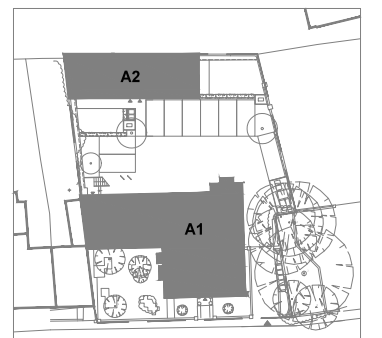

PROJECT 2-3 Bedford Place, Maidstone, Kent, ME16 8JB
TITLE Proposed Site Plan SCALE @ A3 1:200
PROJECT NO 1011
DRAWING NO A(GA)A-001 REV H

SKETCH