




**Proposed Basement Plan**  
SCALE 1:50

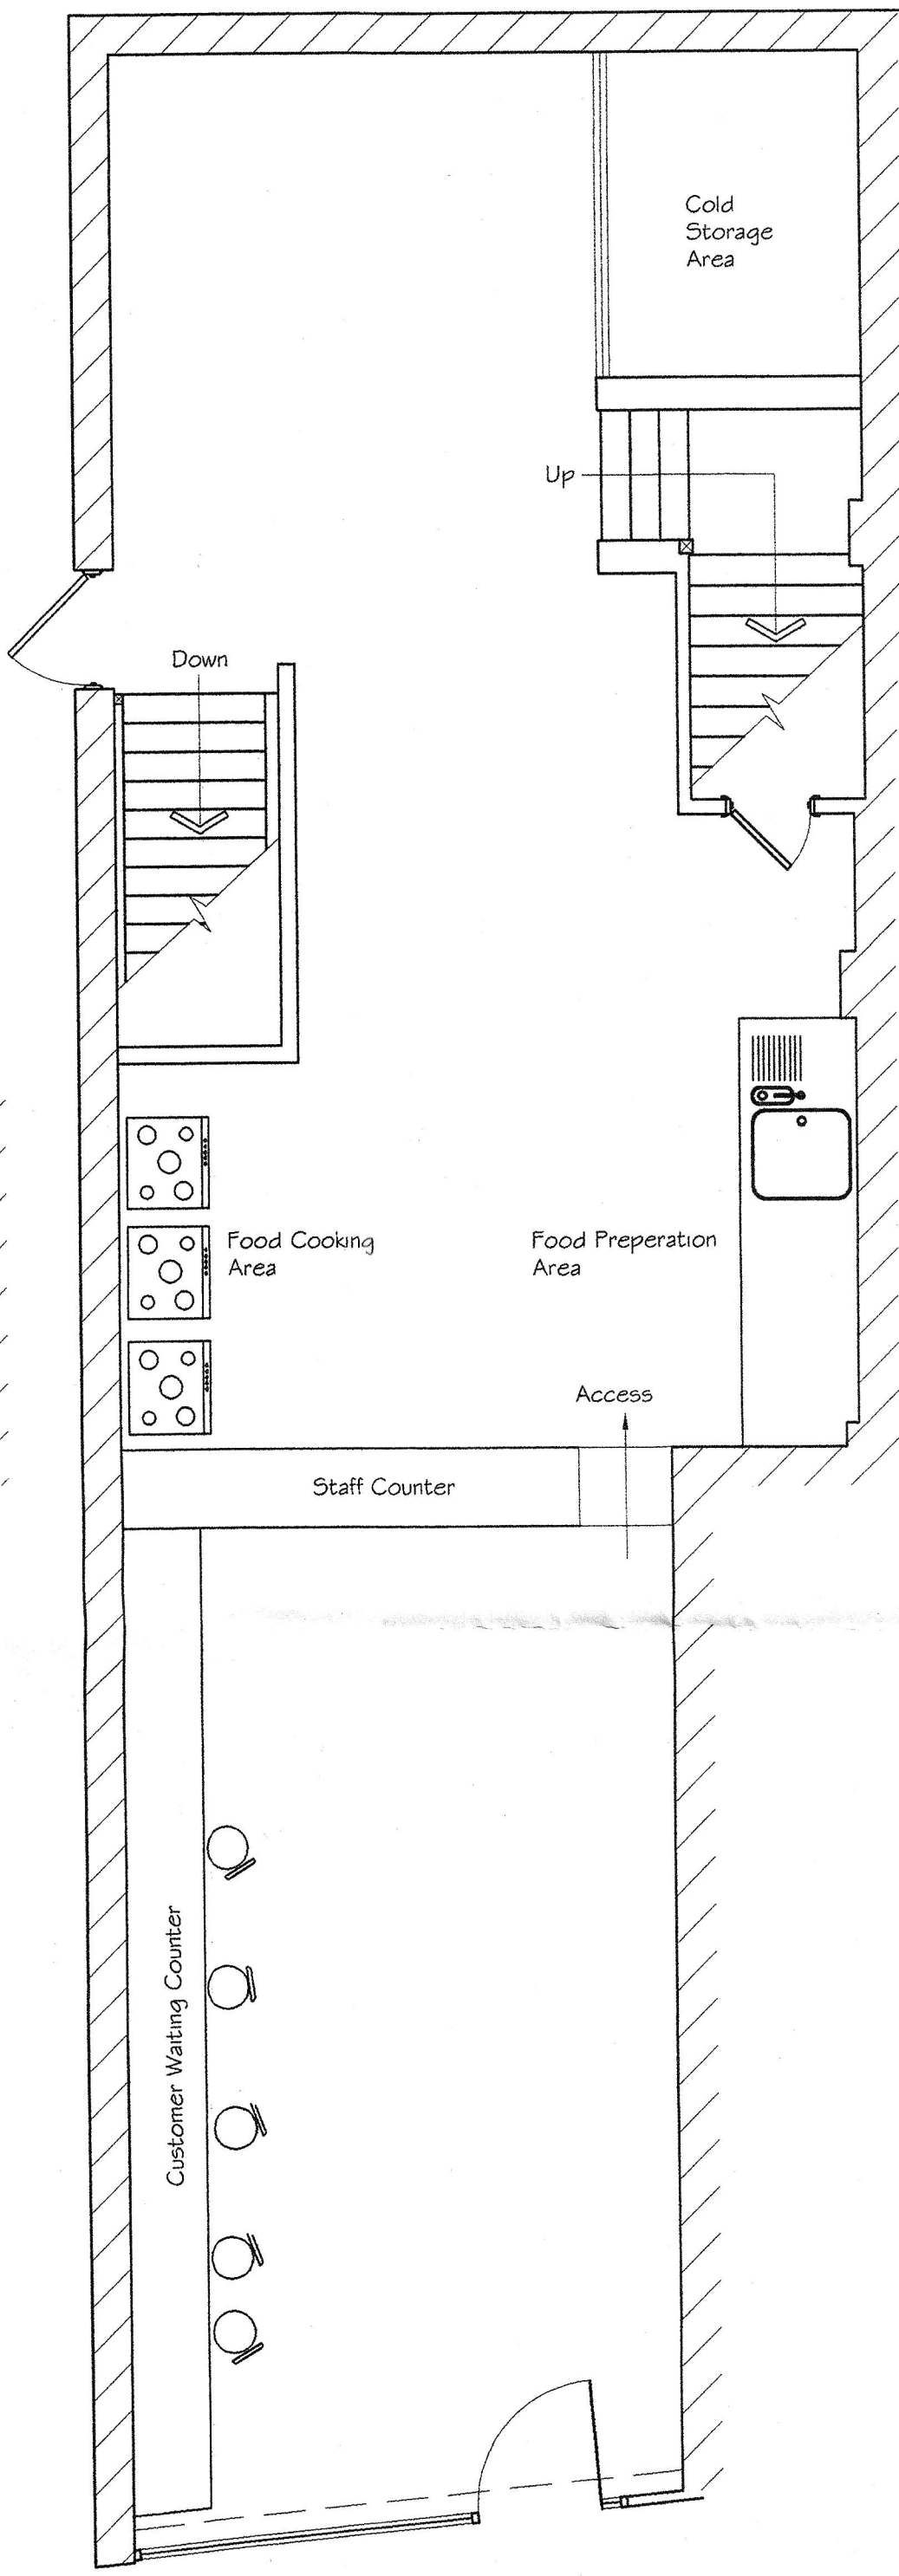


**Proposed Ground Floor Plan**  
SCALE 1:50

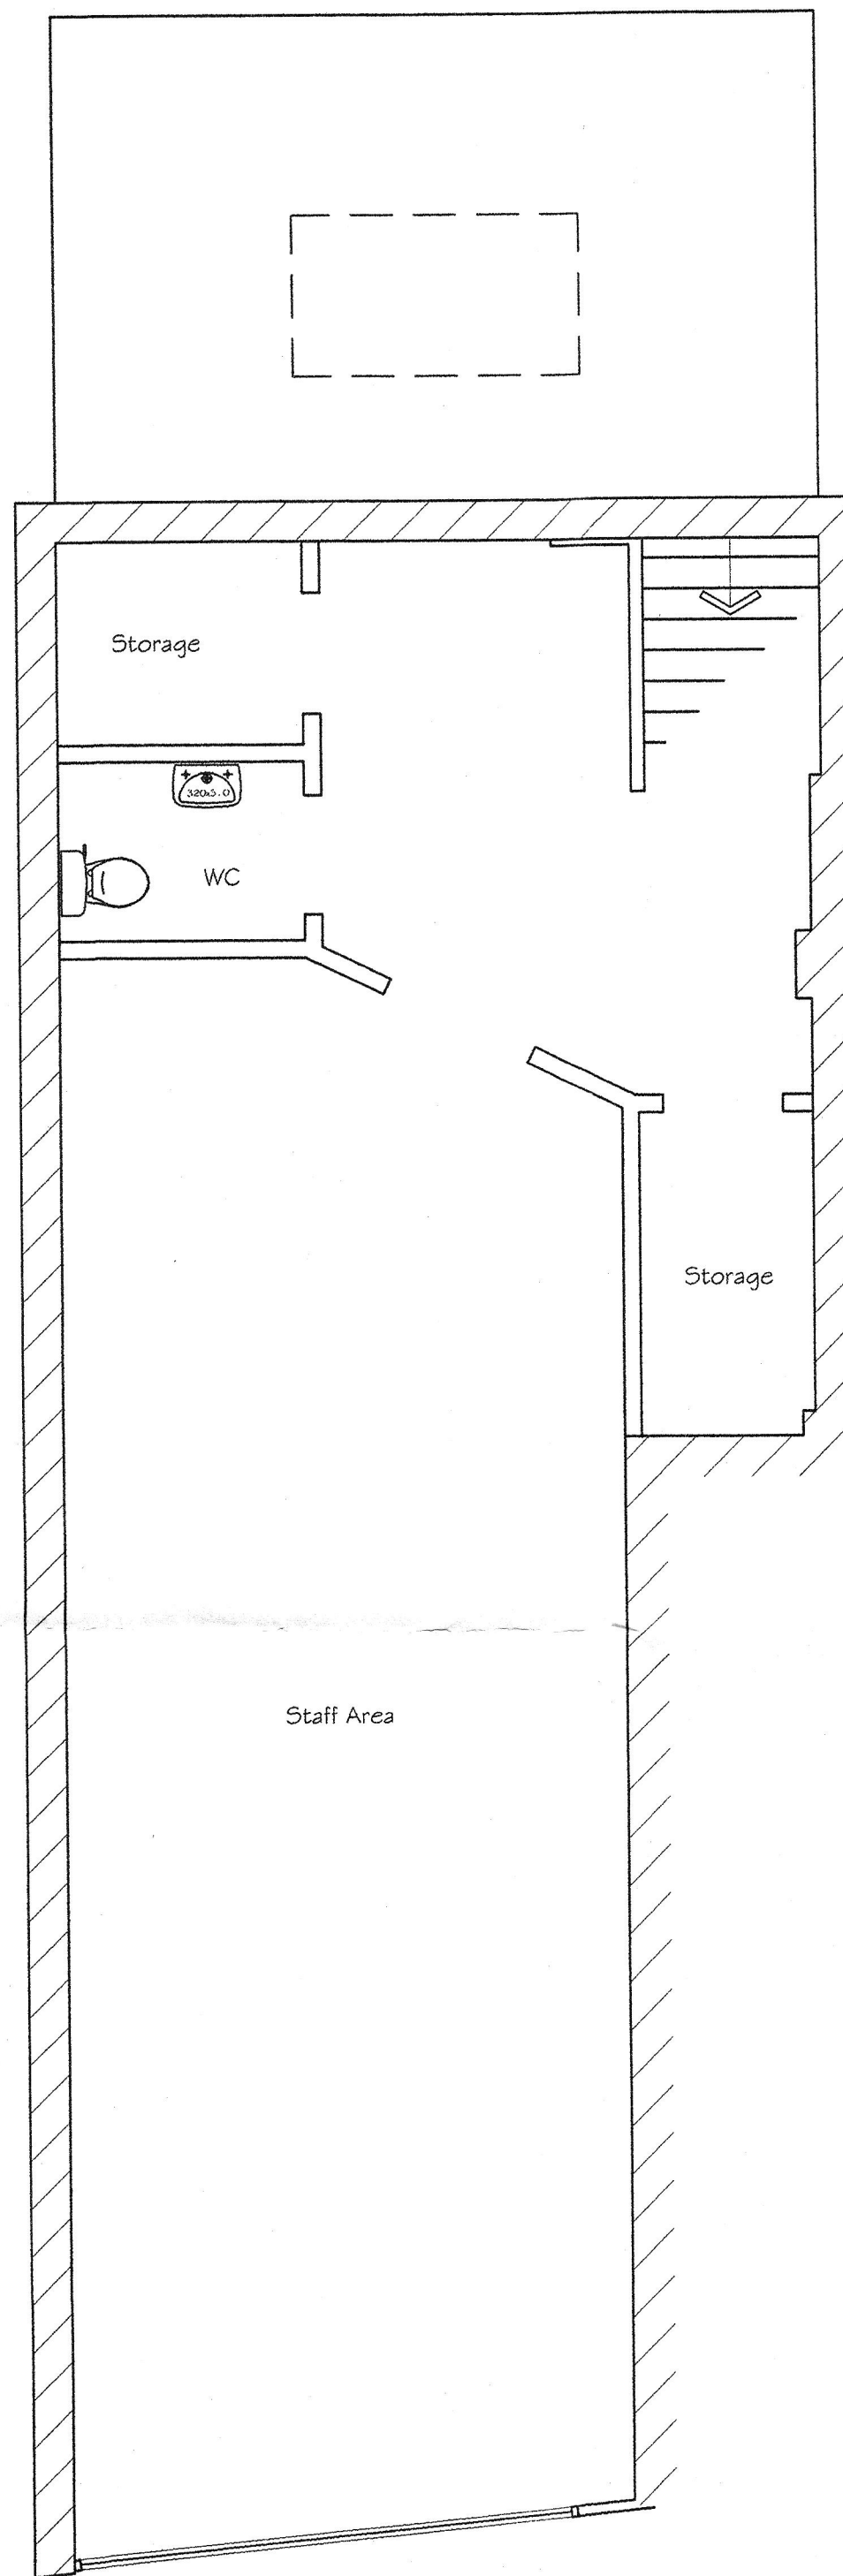


**Proposed First Floor Plan**  
SCALE 1:50

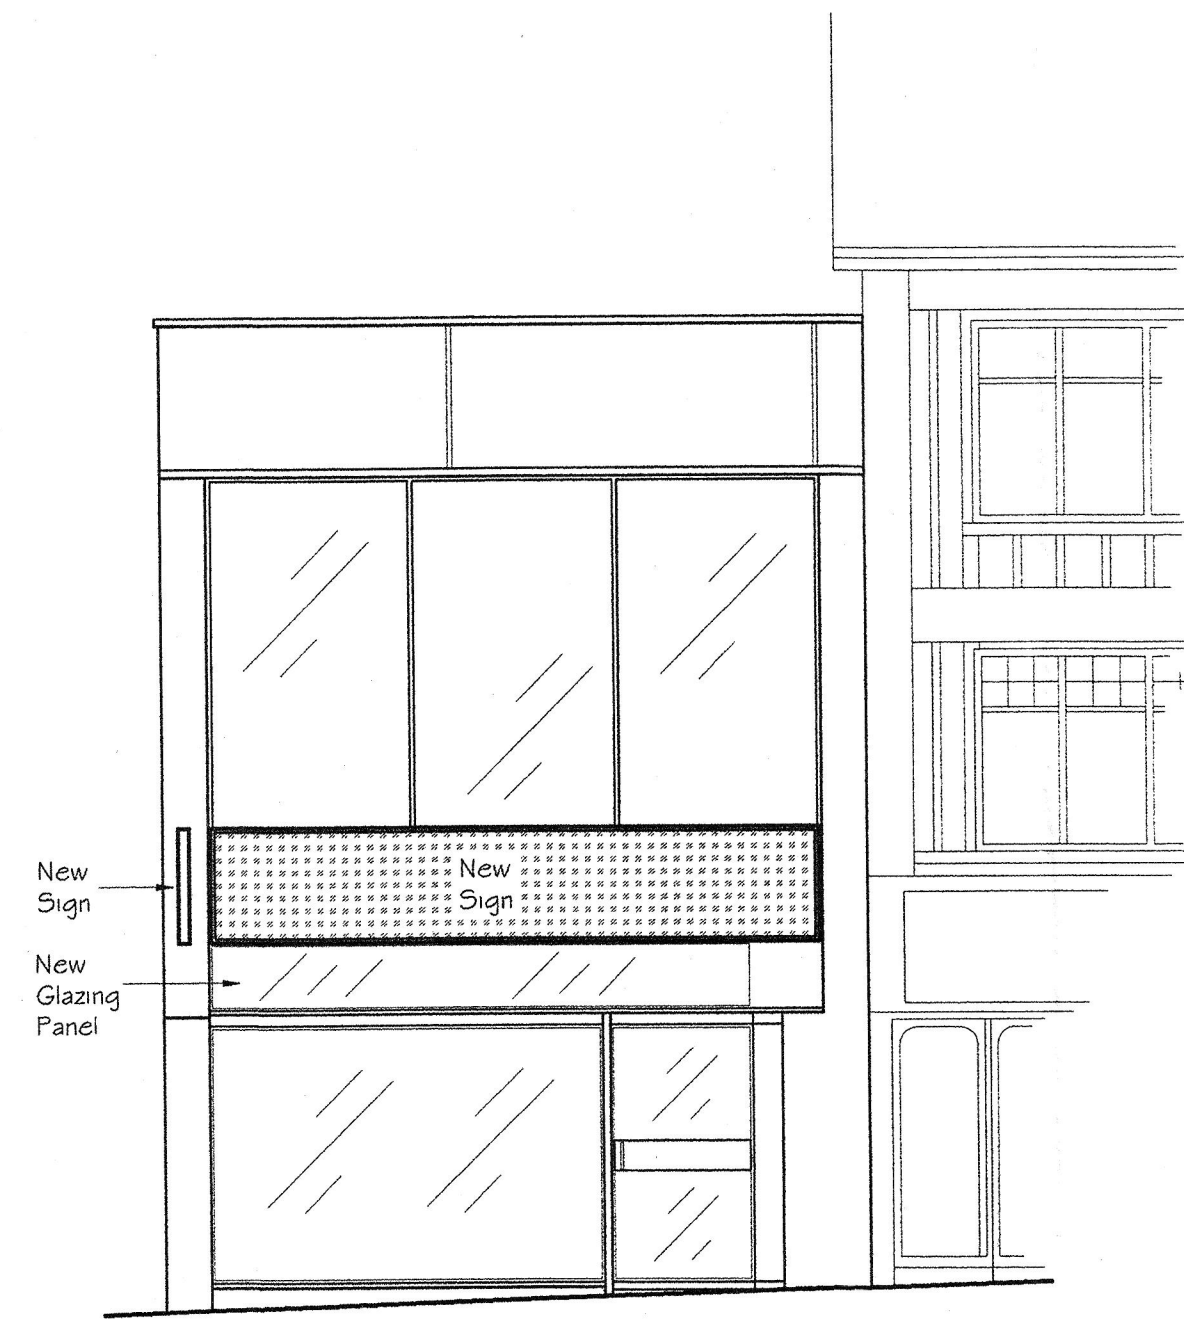


**Proposed Front Elevation**  
SCALE 1:50

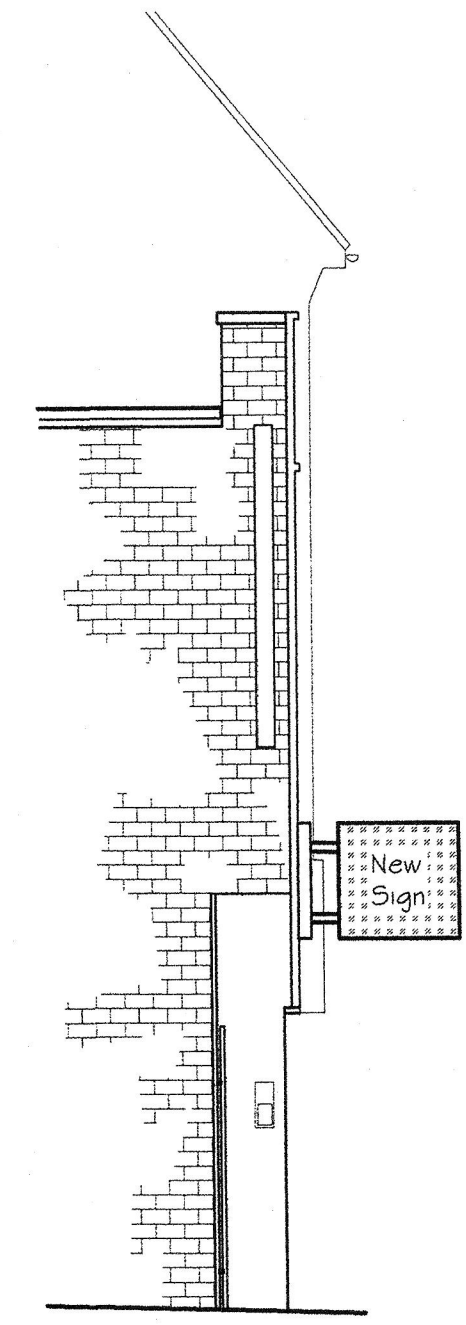

**Proposed Part Side Elevation**  
SCALE 1:50

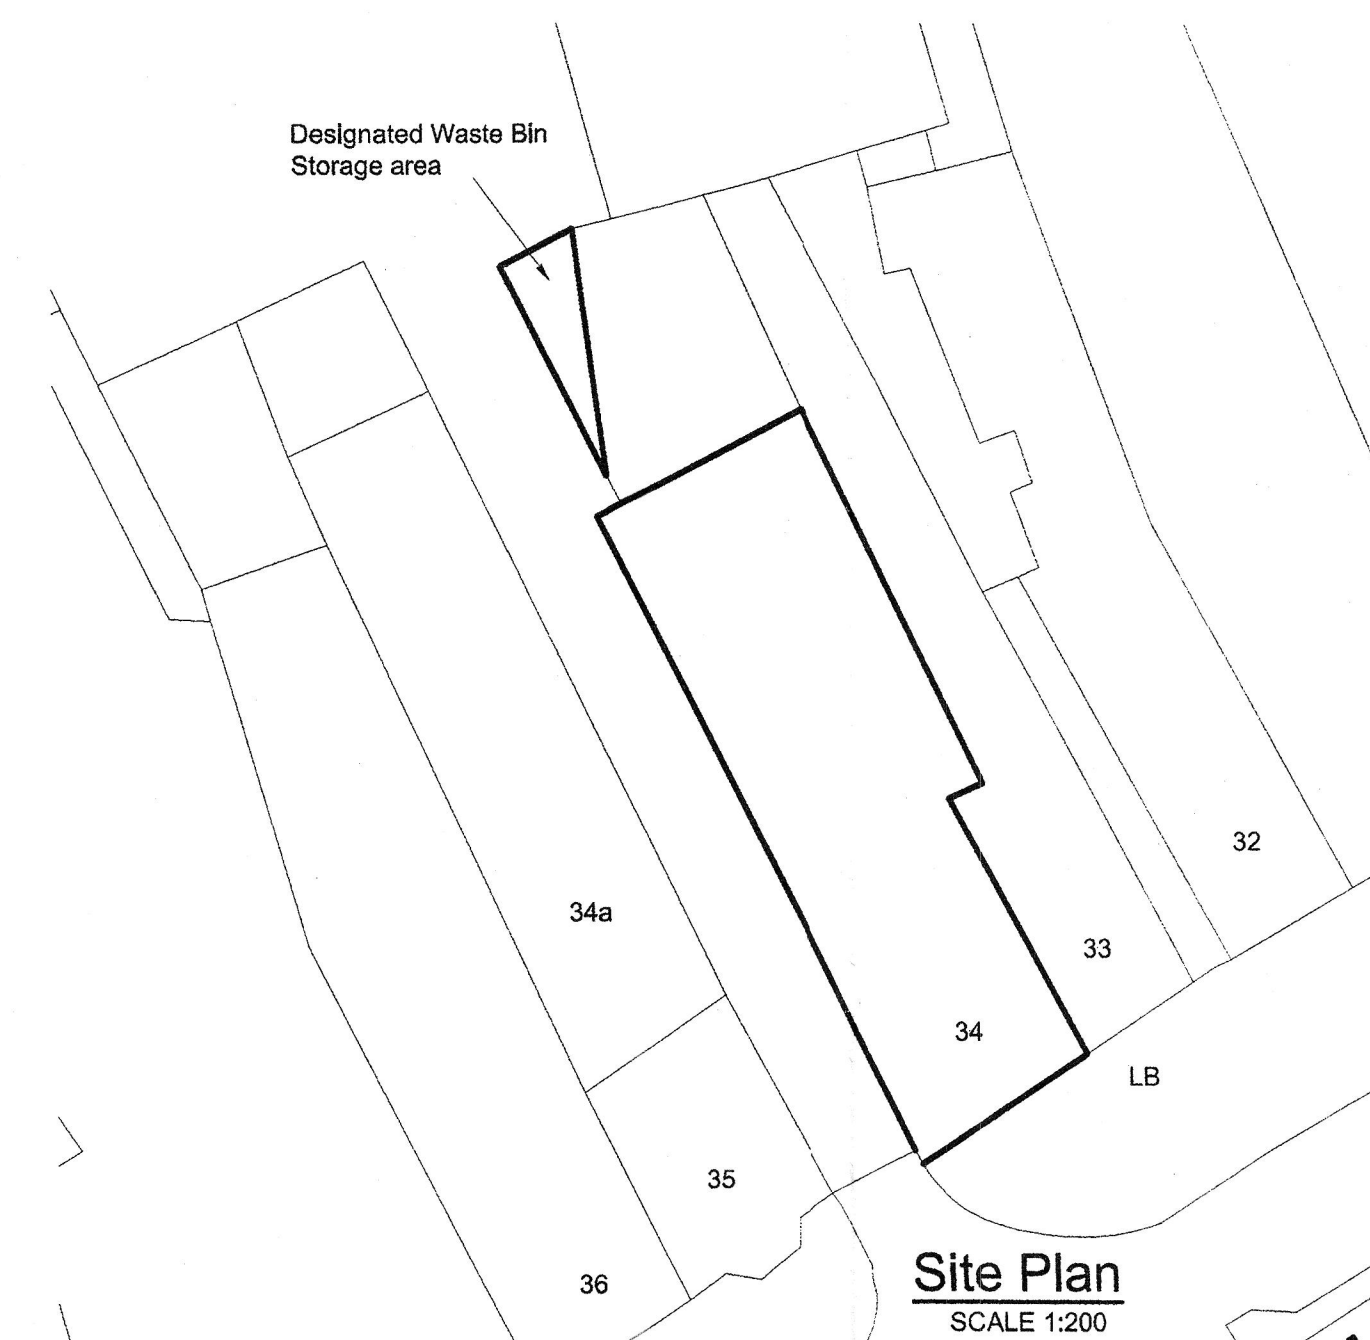

**Site Plan**  
SCALE 1:200

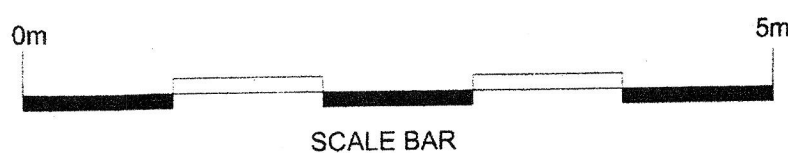

Scale 1:50 @ A1 Print Size

FOR PLANNING PURPOSES ONLY

Rev	Drawn	Description	Date

**HOWE & RICKMAN**  
Chartered Architects

32 Newlyn Drive  
Staplehurst  
Kent  
TN12 0DA  
T: 01580 891701 E: william-howe@btconnect.com

Client:  
**Mr Wahid & Mr Sharifi**

Project:  
**34 High Street, Maidstone**

Title:  
**Proposed Plans & Elevations**

Scale: 1:50 1:200	Date: July 2011	Drawn: BP
----------------------	--------------------	--------------

Drawing No. <b>4 / 0611 / 02</b>	Rev:
-------------------------------------	------