


APPENDIX B

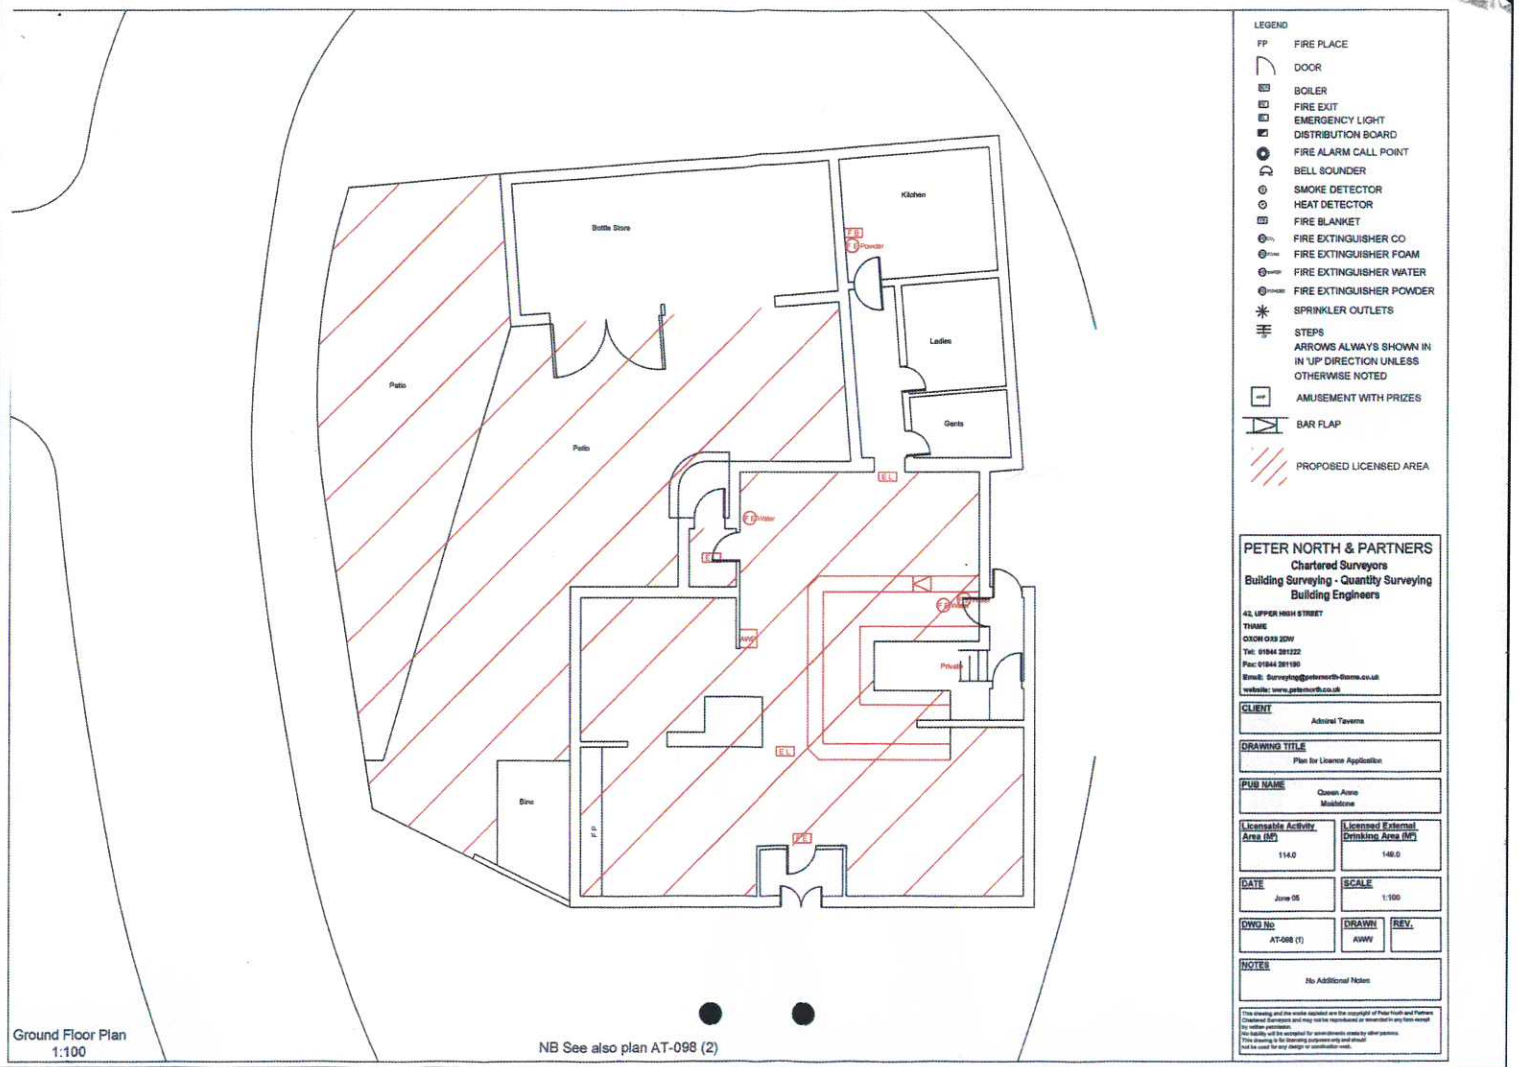

Ground Floor Plan
1:100

NB See also plan AT-098 (2)



Ground Floor Plan
1:200

NB See also plan AT-096 (1)

- LEGEND**
- FP FIRE PLACE
 - DOOR
 - BOILER
 - FIRE EXIT
 - EMERGENCY LIGHT
 - DISTRIBUTION BOARD
 - FIRE ALARM CALL POINT
 - BELL SOUNDER
 - SMOKE DETECTOR
 - HEAT DETECTOR
 - FIRE BLANKET
 - FIRE EXTINGUISHER CO
 - FIRE EXTINGUISHER FOAM
 - FIRE EXTINGUISHER WATER
 - FIRE EXTINGUISHER POWDER
 - SPRINKLER OUTLETS
 - STEPS
 - ARROWS ALWAYS SHOWN IN IN 'UP' DIRECTION UNLESS OTHERWISE NOTED
 - AMUSEMENT WITH PRIZES
 - BAR FLAP
 - PROPOSED LICENSED AREA

PETER NORTH & PARTNERS
Chartered Surveyors
Building Surveying - Quantity Surveying
Building Engineers

42, UPPER HIGH STREET
THAMES
OX20 0JG 20W
Tel: 01844 391222
Fax: 01844 391199
Email: surveying@peternorth-partners.co.uk
Website: www.peternorth.co.uk

CLIENT
Admiral Taverns

DRAWING TITLE
Plan for License Application

PUB NAME
Queen Anne
Malden

Licensed Activity Area (sq)	Licensed External Drinking Area (sq)
114.0	140.0

DATE	SCALE
June 05	1:200

DWG No	DRAWN	REV.
AT-096 (2)	AWW	

NOTES
No Additional Notes

This drawing and the work depicted and the copyright of Peter North and Partners Chartered Surveyors and only to be reproduced or amended in any form except by written permission. This drawing will be prepared in accordance with the current practice. This drawing is for planning purposes only and should not be used for any other or construction work.