


NOTES:
 Do Not Scale.
 Report all discrepancies, errors and omissions.
 Verify all dimensions on site before commencing any work on site or preparing shop drawings.
 All materials, components and workmanship are to comply with the relevant British Standards, Codes of Practice, and appropriate manufacturers recommendations that from time to time shall apply.
 For all specialist work, see relevant drawings.
 This drawing and design are copyright of Clague LLP
 Registration number OC335948.

Rev Date Description

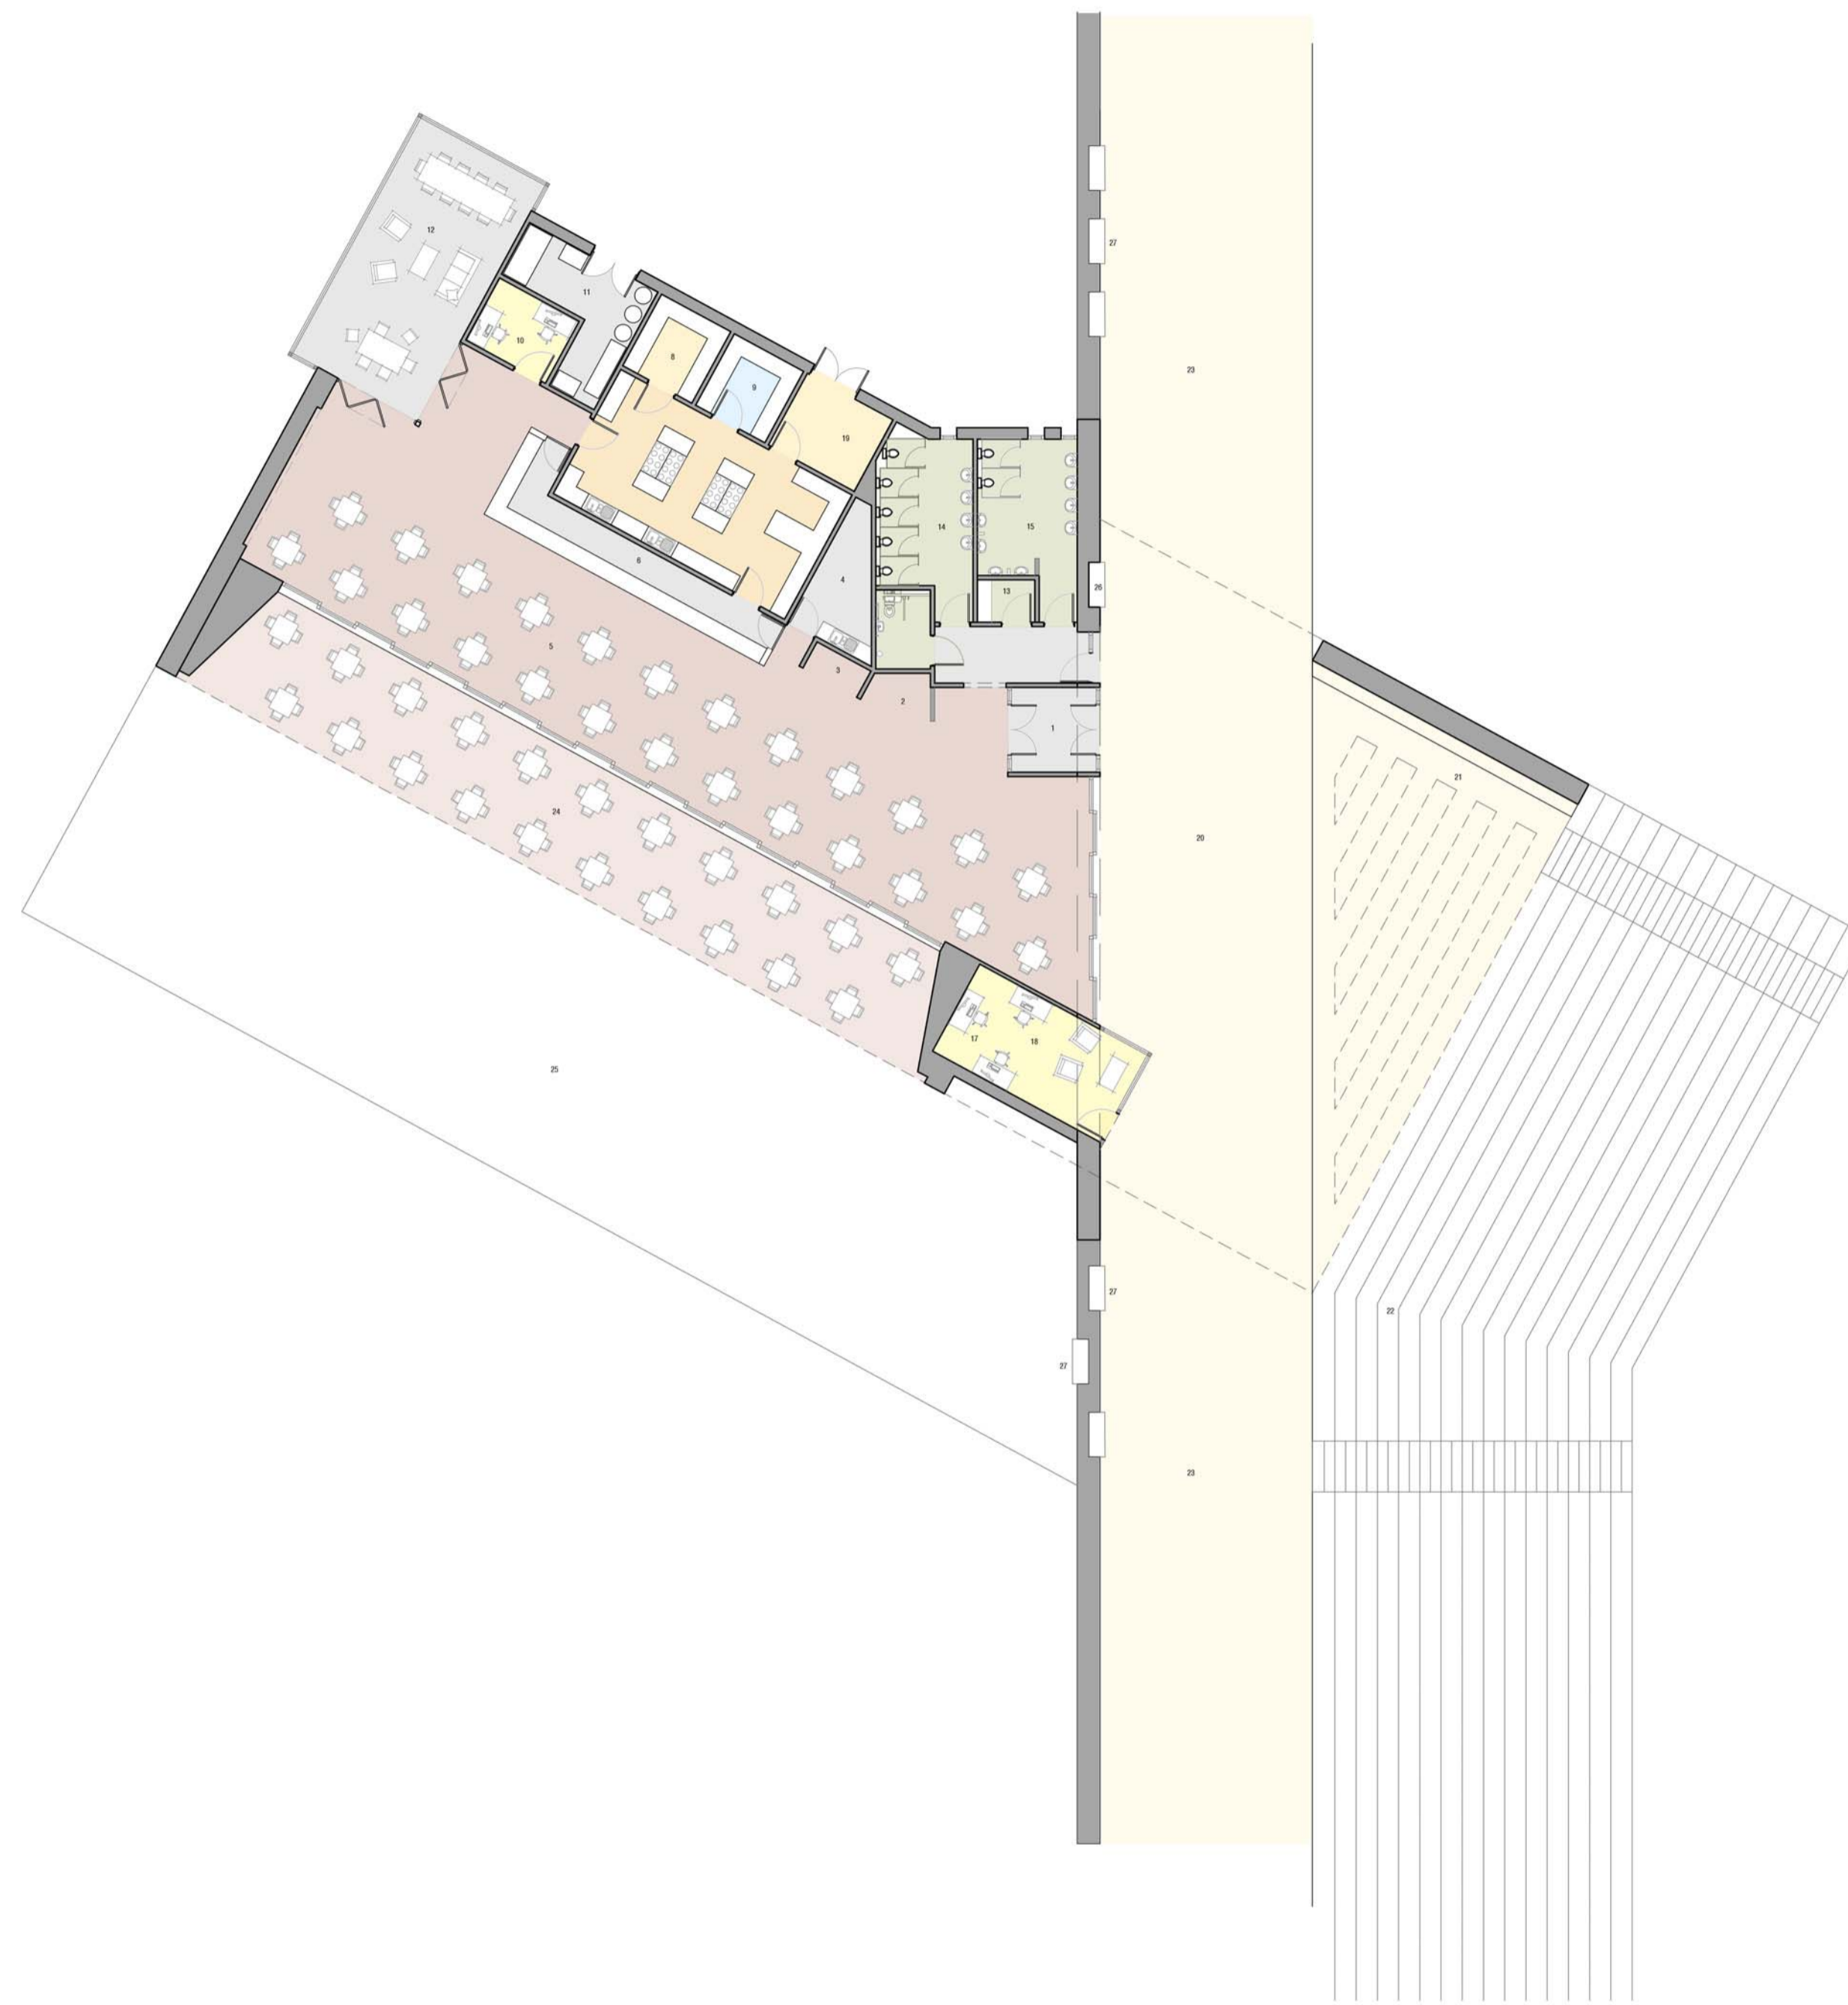

Area schedule.		
Key	Room:	Area (m ²):
1	Entrance Area	18.0
2	Maitre d'/Arrival Area	3.0
3	Coat Check/Buggy Store	2.3
4	Storage	10.3
5	Restaurant	207.6
6	Optional Servery Area	21.6
7	Kitchen	46.5
8	Cold Store	8.0
9	Food Store	8.0
10	Catering Office	8.0
11	Plant Room	15.0
12	Flexible/Divisible Space	47.0
13	Baby Changing	3.0
14	Female WC	19.4
15	Male WC	19.2
16	Disabled WC	5.5
17	Toilet Lobby	10.0
18	Parks/Fellowships Office	24.0
19	Refuse	10.0
TOTAL (Internal floor area)		486.4
20	Covered 'Gateway'	170.0
21	Meeting area for running groups/boggy fit etc.	104.7
22	Outdoor external seating	2,250
23	Main Path into Mote Park	
24	Covered Seating Area	121.8
25	Flexible External Seating	394.3
26	Canine Watering Area	
27	Built-in benches	
TOTAL		3,040.8

Project Title
Mote Park Centre
Mote Park
Maidstone


Drawing Description
Floor Plan - Option 3

Scale
1:200 @A1
 Date
Feb 2017

Drawn by
CSS
 Checked by
CSS

CLAGUE ARCHITECTS

62 Burgate, Canterbury
 Kent CT1 2BH 01227 762064
 1 Kinsbourne Court, Luton Road,
 Harpenden, Hertfordshire AL5 3BL 01582 765102
 4th Floor, 99 Charterhouse Street
 London EC1M 6HR 0203 597 6111

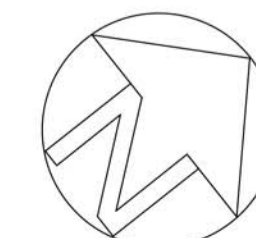

CANTERBURY LONDON HARPENDE

Drawing Number
23122A_OP3

Revision
 -

