

Notes:


Report all discrepancies, errors and omissions.

Verify all dimensions on site before commencing any work on site or preparing shop drawings.

All materials, components and workmanship are to comply with the relevant British Standards, Codes of Practice, and appropriate manufacturers recommendations that from time to time shall apply.

For all specialist work, see relevant drawings.


This drawing and design are copyright of the mark carter design.

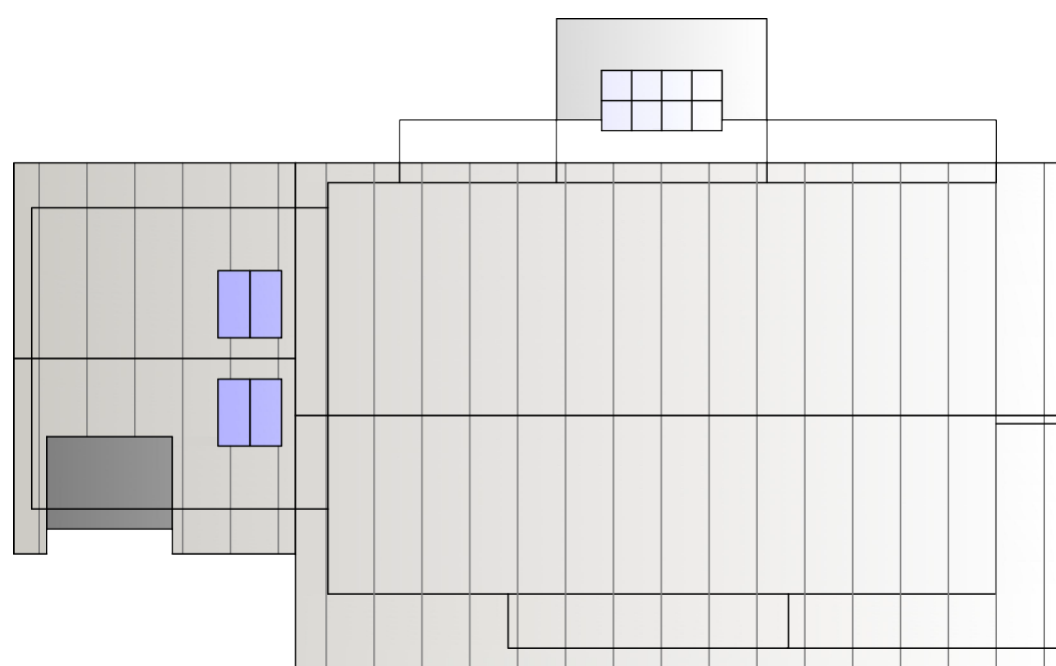


ROOF PLAN



FRONT ELEVATION - PLOT 2

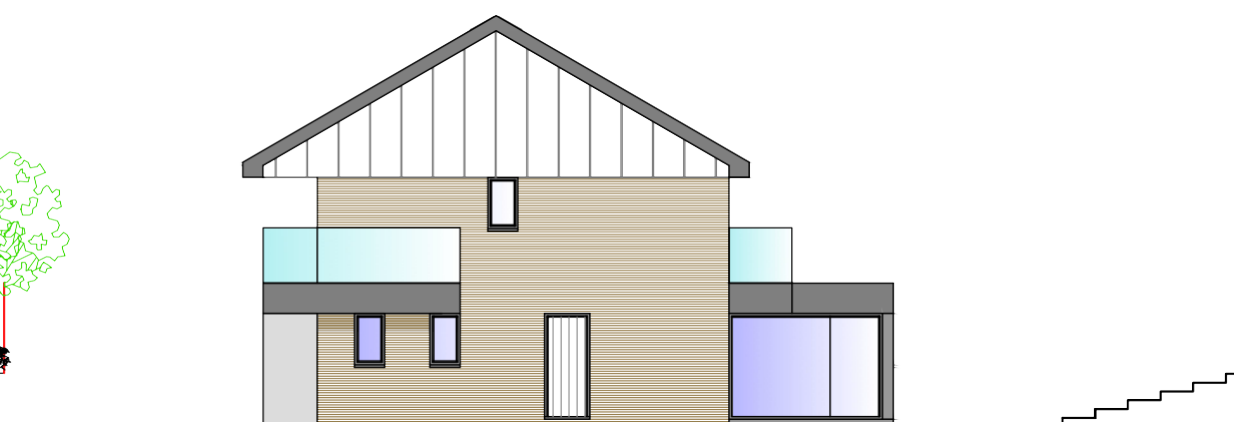


SIDE ELEVATION - PLOT 2

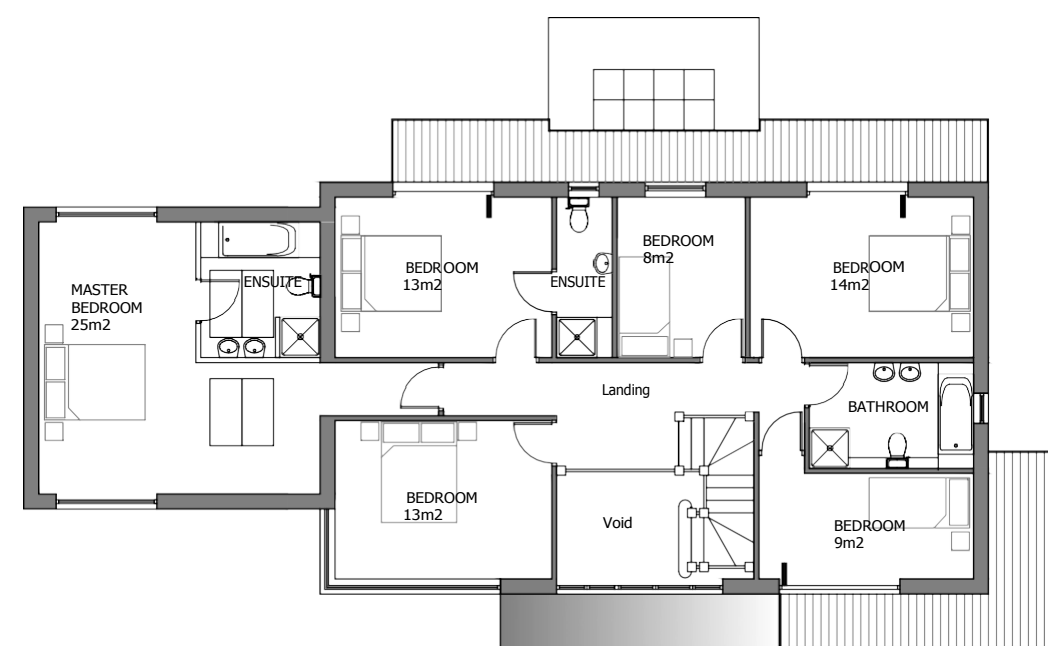

FIRST FLOOR PLAN 120m²




REAR ELEVATION - PLOT 2

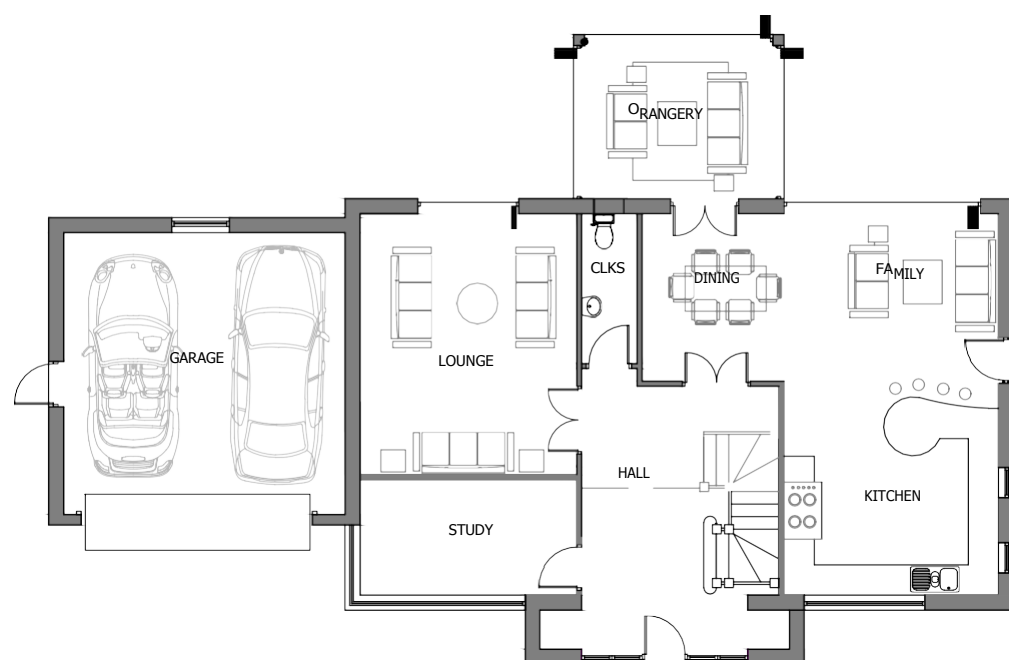

GROUND FLOOR PLAN 110m²
PLOT 2
TOTAL FLOOR AREA 230m²



SIDE ELEVATION - PLOT 2

 

Revision	Date	Description

Status
PLANNING


Mark Carter ASSOCIATES
 Architectural Design
 design studio
 priestfield stadium gillingham kent ME7 4DD
 tel 01634 304700 fax 01634 850986
 e mail: markcarter.design@virgin.net

Client
MR AND MRS CALLEN

Drawing Title
PROPOSED NEW DWELLING
PLOT 2

Project Title
NEW DWELLINGS AT
No127 HOCKERS LANE BEARSTED
KENT

Scale 1:100	Date FEB 19	Drawn MC
----------------	----------------	-------------

Drawing No 3163 - 009	Rev C
--------------------------	----------