

Notes:


Report all discrepancies, errors and omissions.

Verify all dimensions on site before commencing any work on site or preparing shop drawings.


All materials, components and workmanship are to comply with the relevant British Standards, Codes of Practice, and appropriate manufacturers recommendations that from time to time shall apply.

For all specialist work, see relevant drawings.


This drawing and design are copyright of the mark carter design.

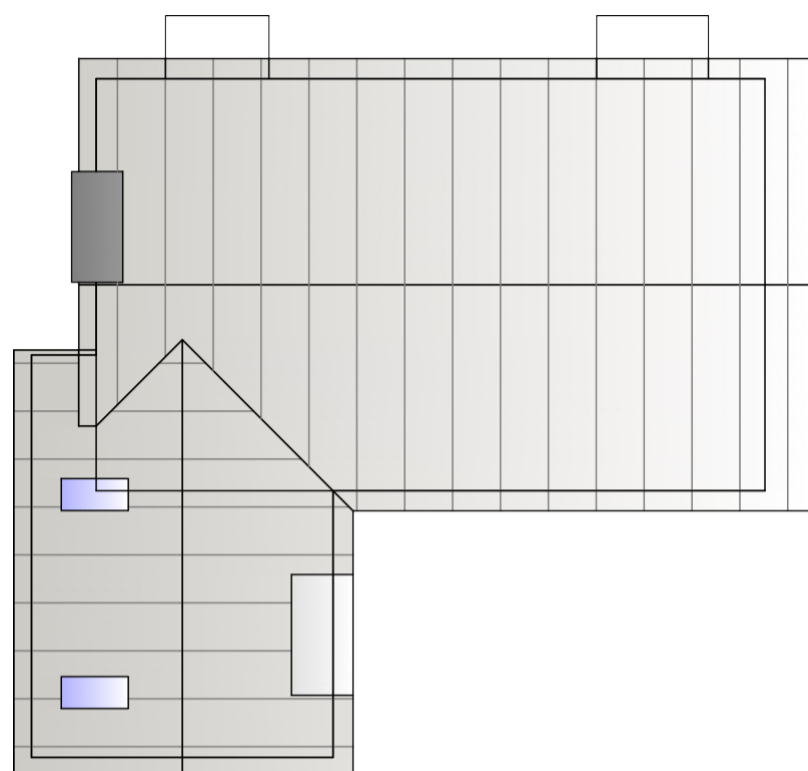

ROOF PLAN

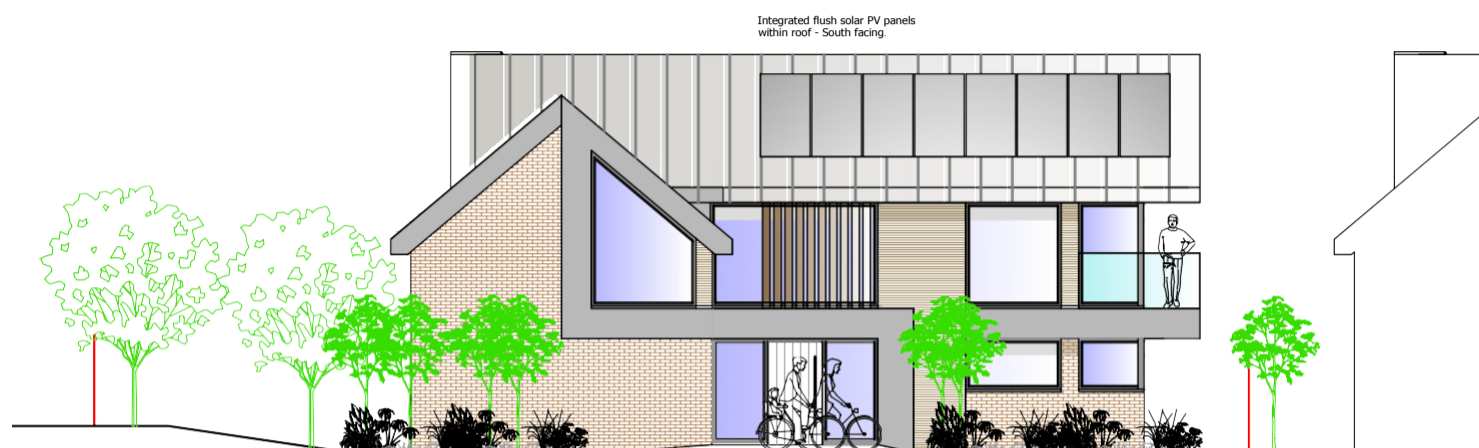

FRONT ELEVATION ELEVATION - PLOTS 3-5

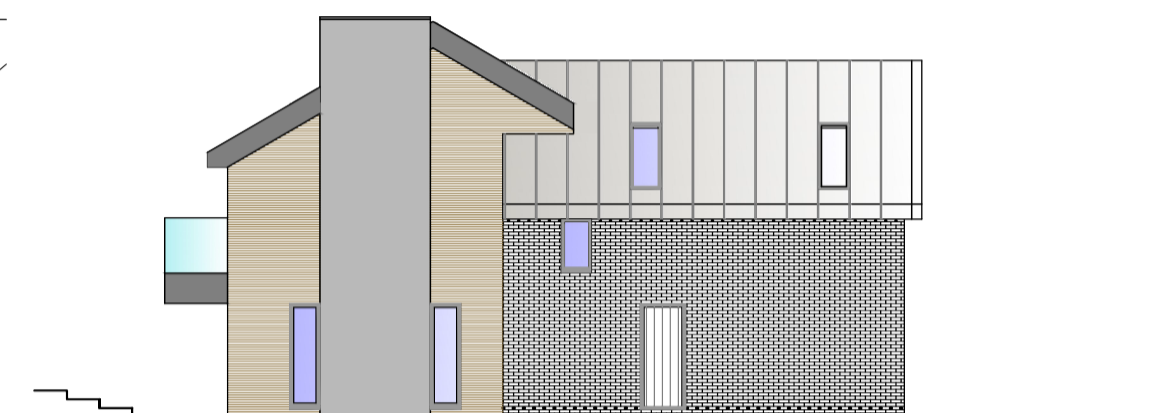

SIDE ELEVATION ELEVATION - PLOTS 3-5




FIRST FLOOR PLAN 115m²



REAR ELEVATION ELEVATION - PLOTS 3-5.



SIDE ELEVATION PLOTS 3-5

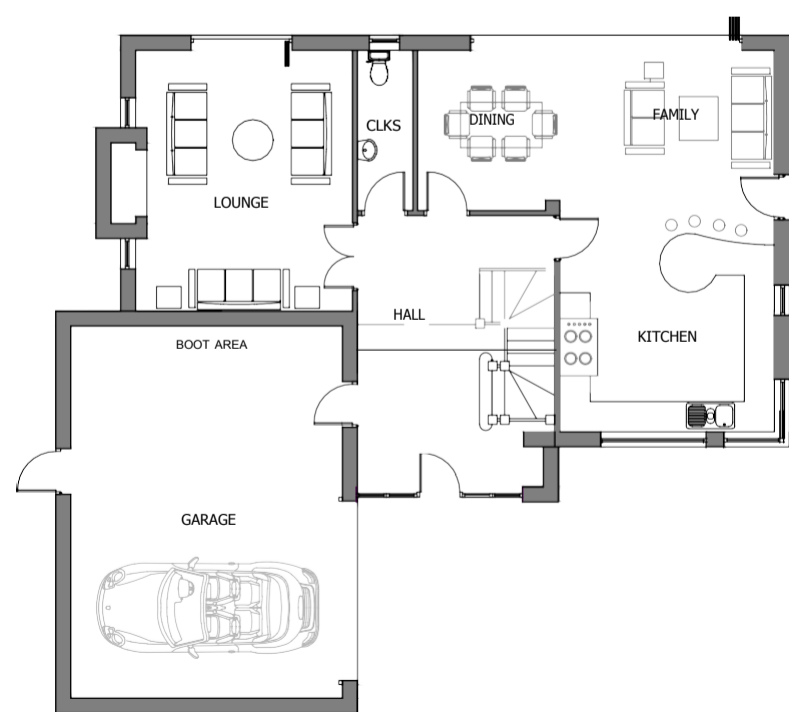

PLOTS 3-5
GROUND FLOOR PLAN 90m²
TOTAL 205m²



Revision	Date	Description

Status	PLANNING
--------	----------



design studio
priestfield stadium gillingham kent ME7 4DD
tel 01634 304700 fax 01634 850986
e mail: markcarter.design@virgin.net

Client
MR AND MRS CALLEN

Drawing Title
PROPOSED NEW DWELLING
PLOTS 3 - 5

Project Title
NEW DWELLINGS AT
No127 HOCKERS LANE BEARSTED
KENT

Scale	Date	Drawn
1:100	FEB 19	MC

Drawing No	Rev
3163 - 010	B