


MA/10/0790



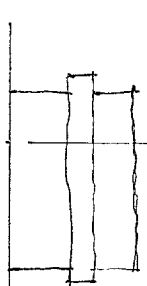


APPENDIX 2 -

LOSS OF LIGHT

TEST

MA/10/0790

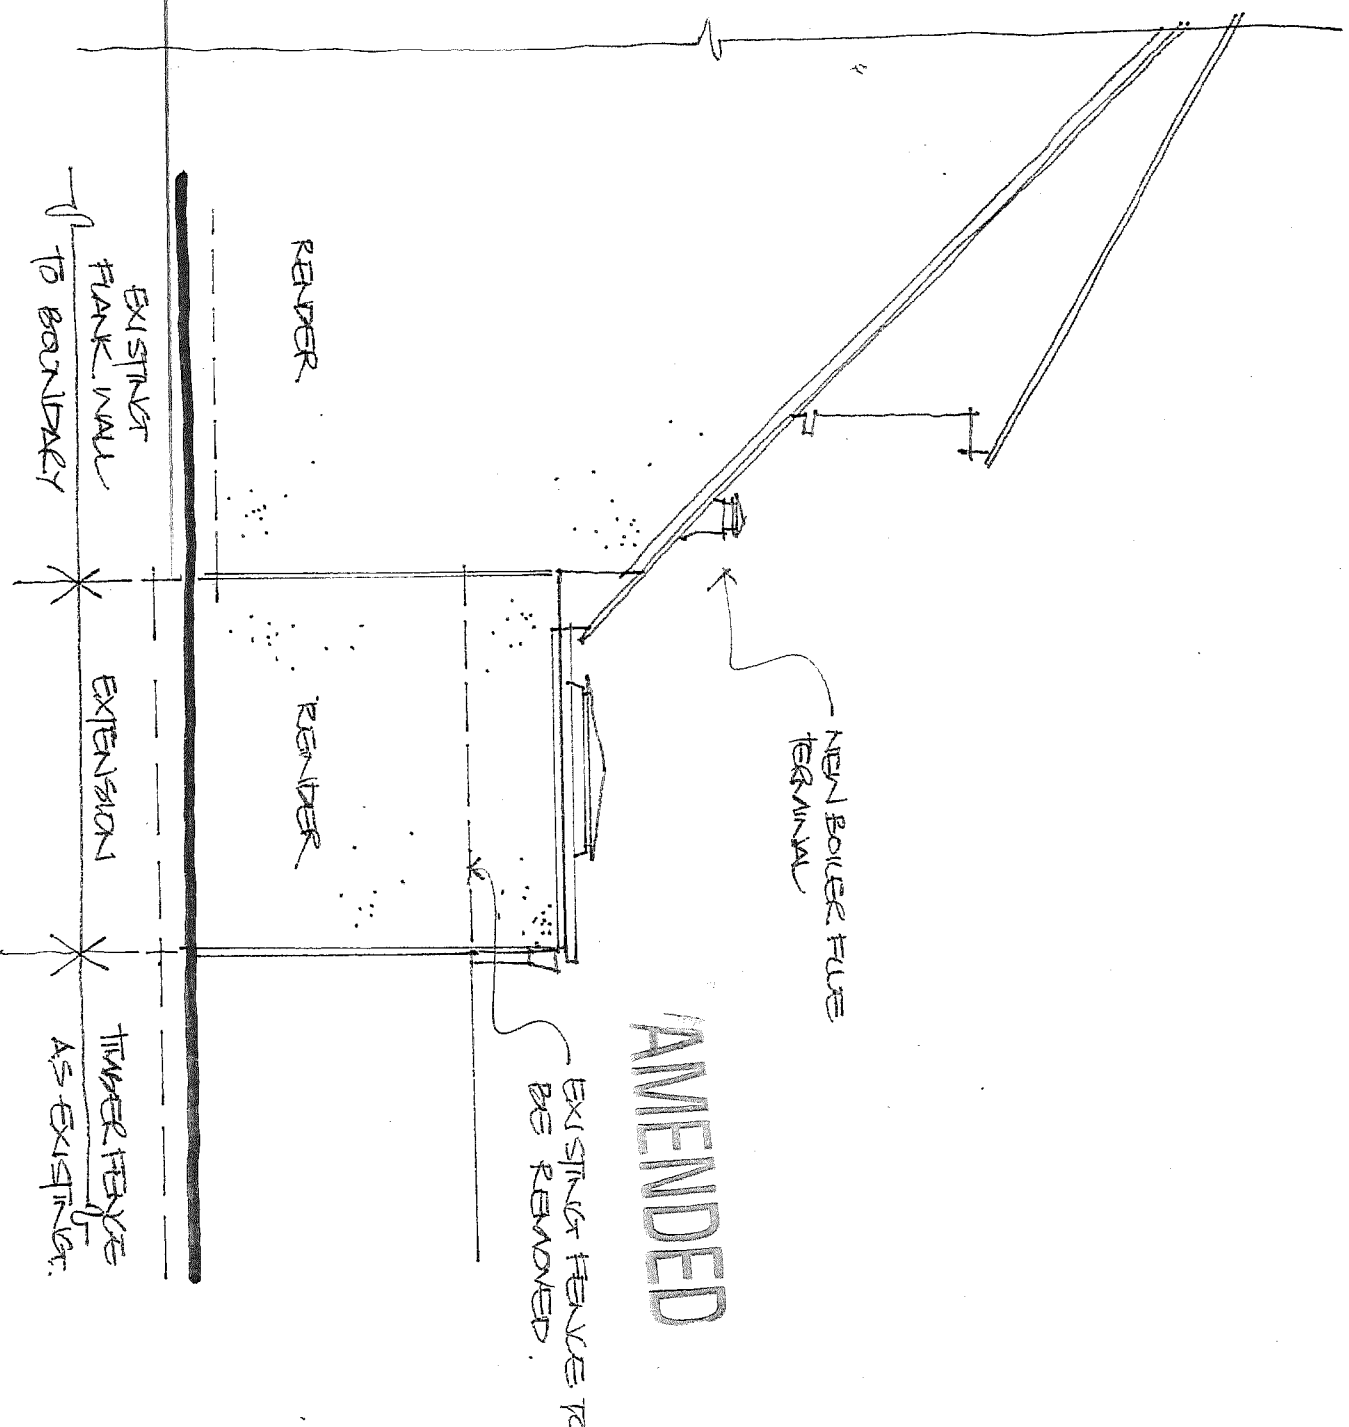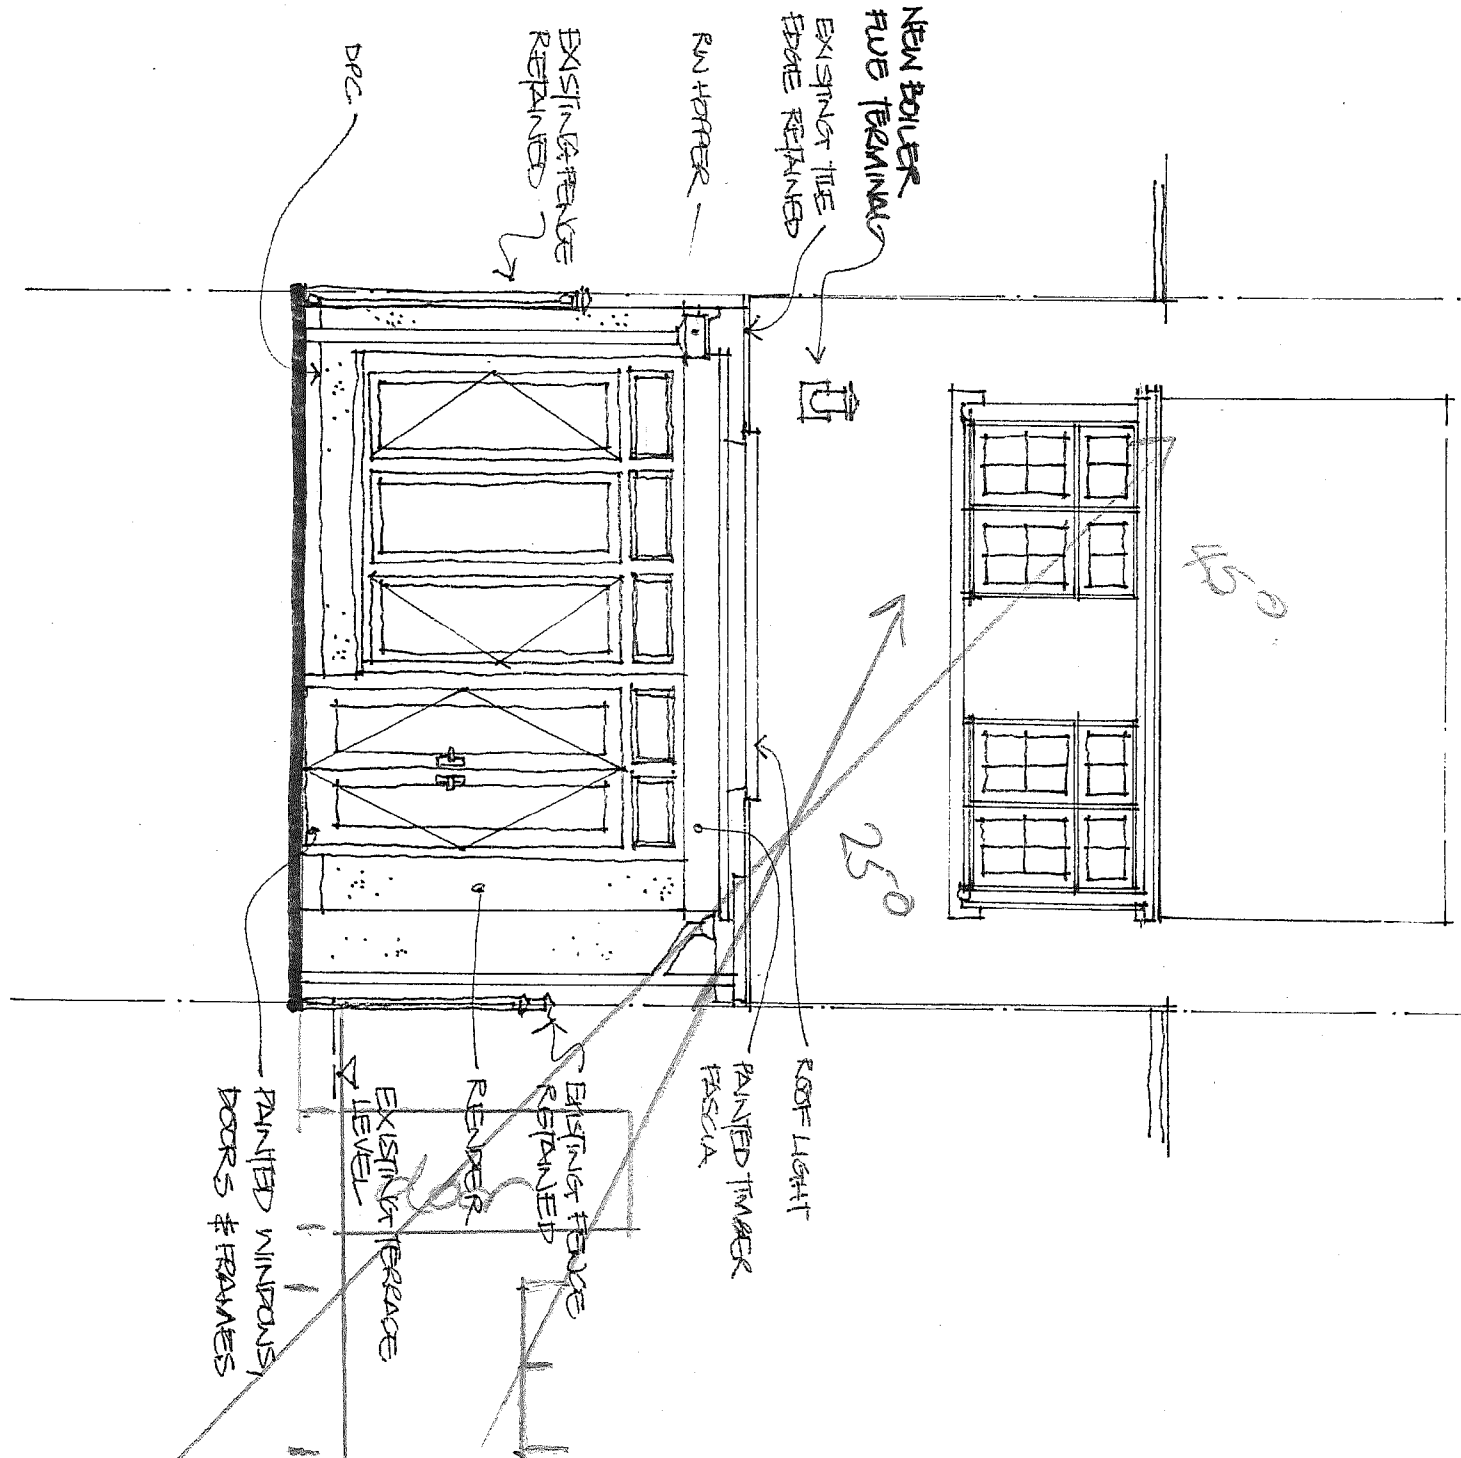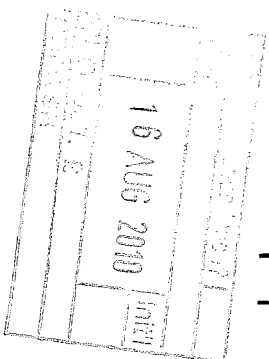

☞ CORRECT ELEVATION AS PROPOSED.

☞ NORTHEAST ELEVATION AS PROPOSED.

REV B: OPTIONS REMOVED FOR BOILER FUE TERM. 12.8.10
 REV A: REDESIGN FOUNDING PLANNERS COMMENTS 17.4.10

ADDRESS	3 RANDALLS ROW, HIGH BANKS, LOSSES	SCALE	DWG. NO.	REV.
PROJECT	GARDEN ROOM	1:50	09	B.
TITLE	ELEVATIONS AS PROPOSED			