



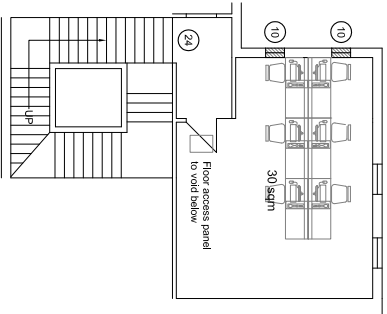

Second Floor Plan

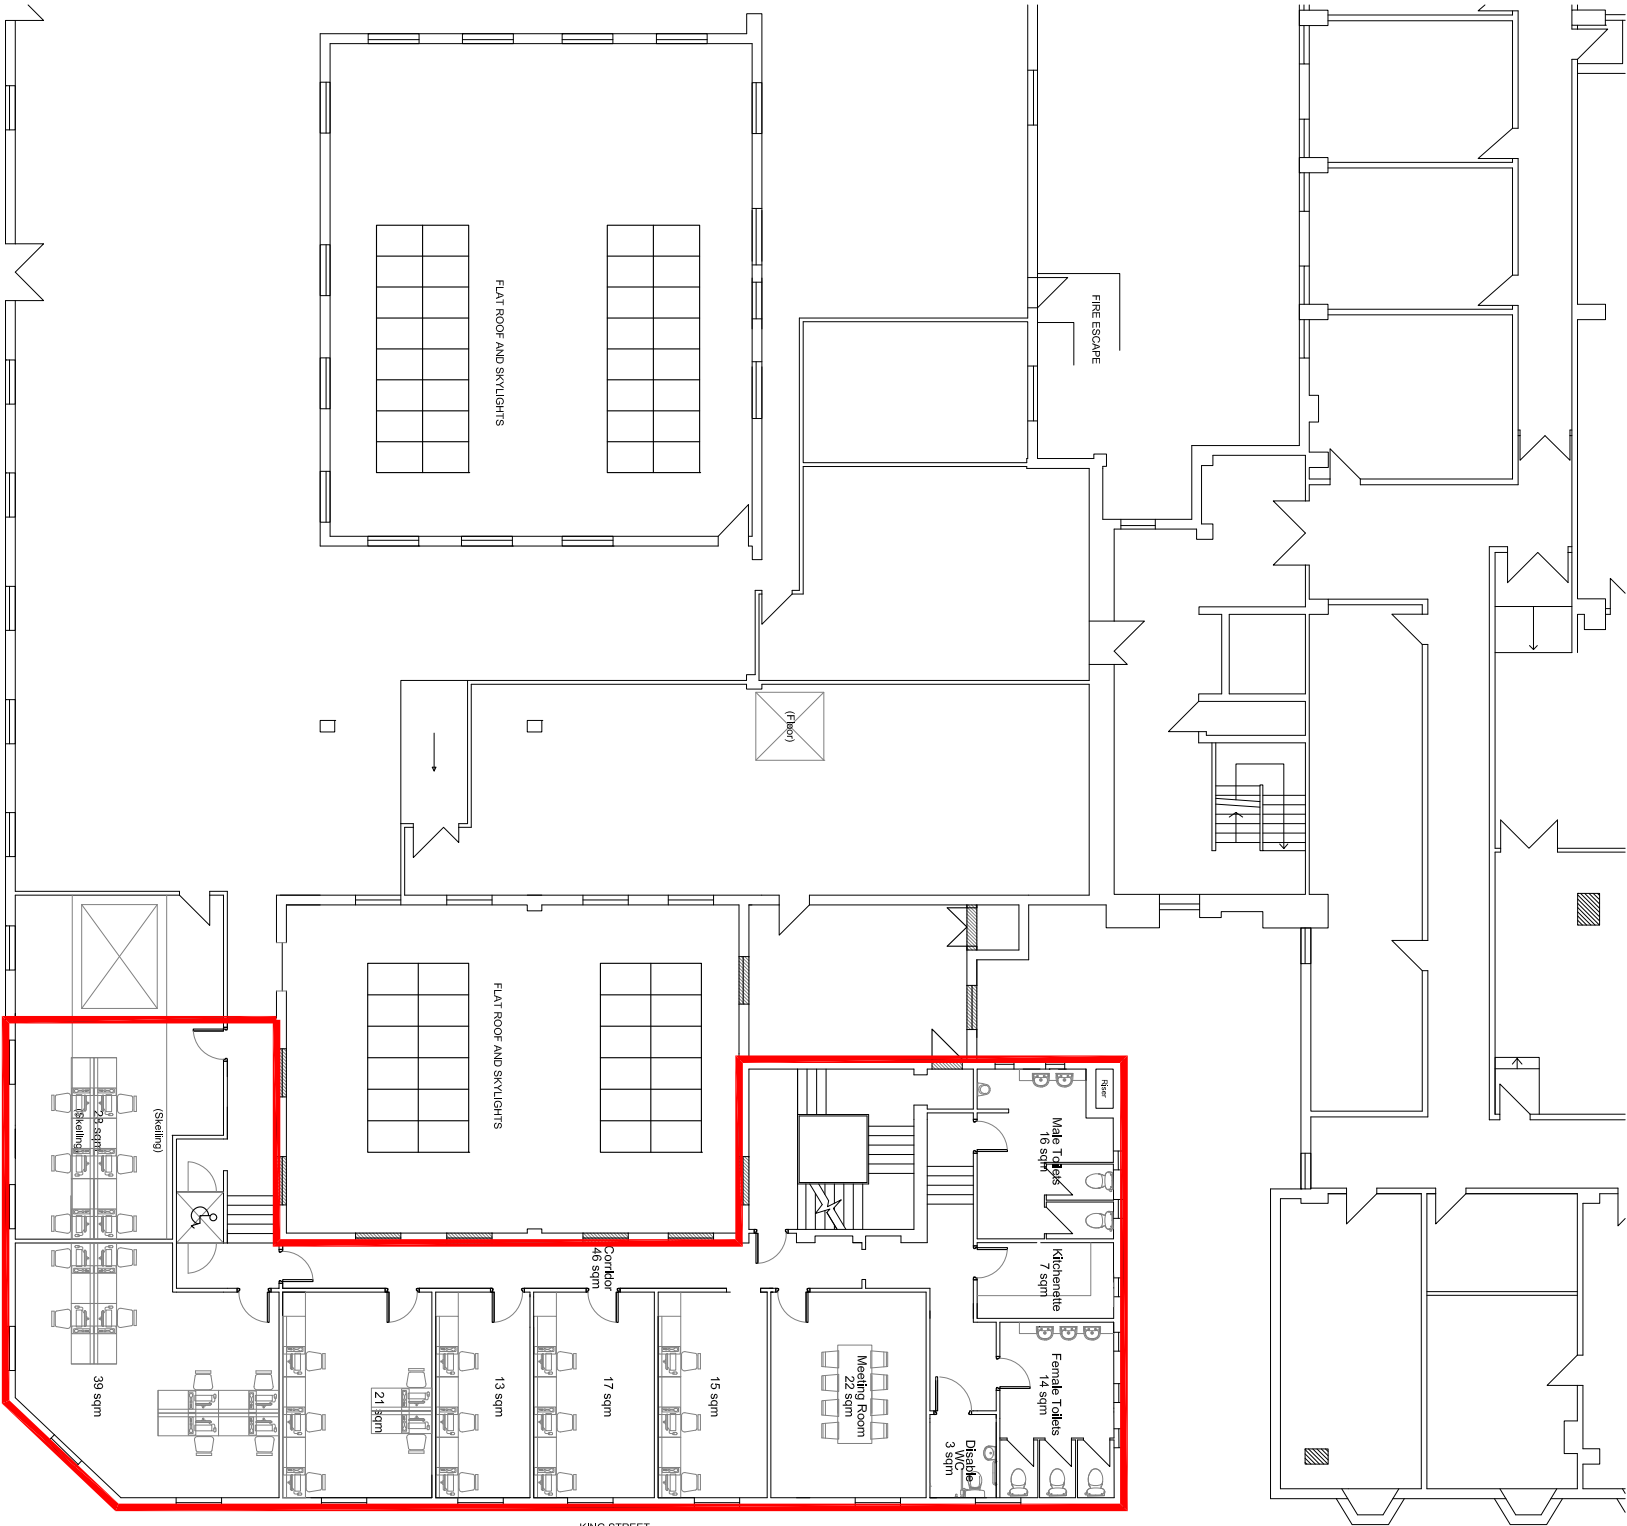

First Floor Plan



DRAWING:-- Proposed First Floor Plan and Second Floor Plan	CLIENT:-- Maidstone Borough Council	PROJECT & TITLE:-- Maidstone Post Office	SCALE:-- 1/200@A3 DATE:-- April 2013	CC Studio Architects Suite D Wersham-Le-Hatch, Hythe Road, Ashford, Kent, TN25 5NH www.cc-studio.co.uk
			DWG No.:-- PL04 REVISION:-- 1	