


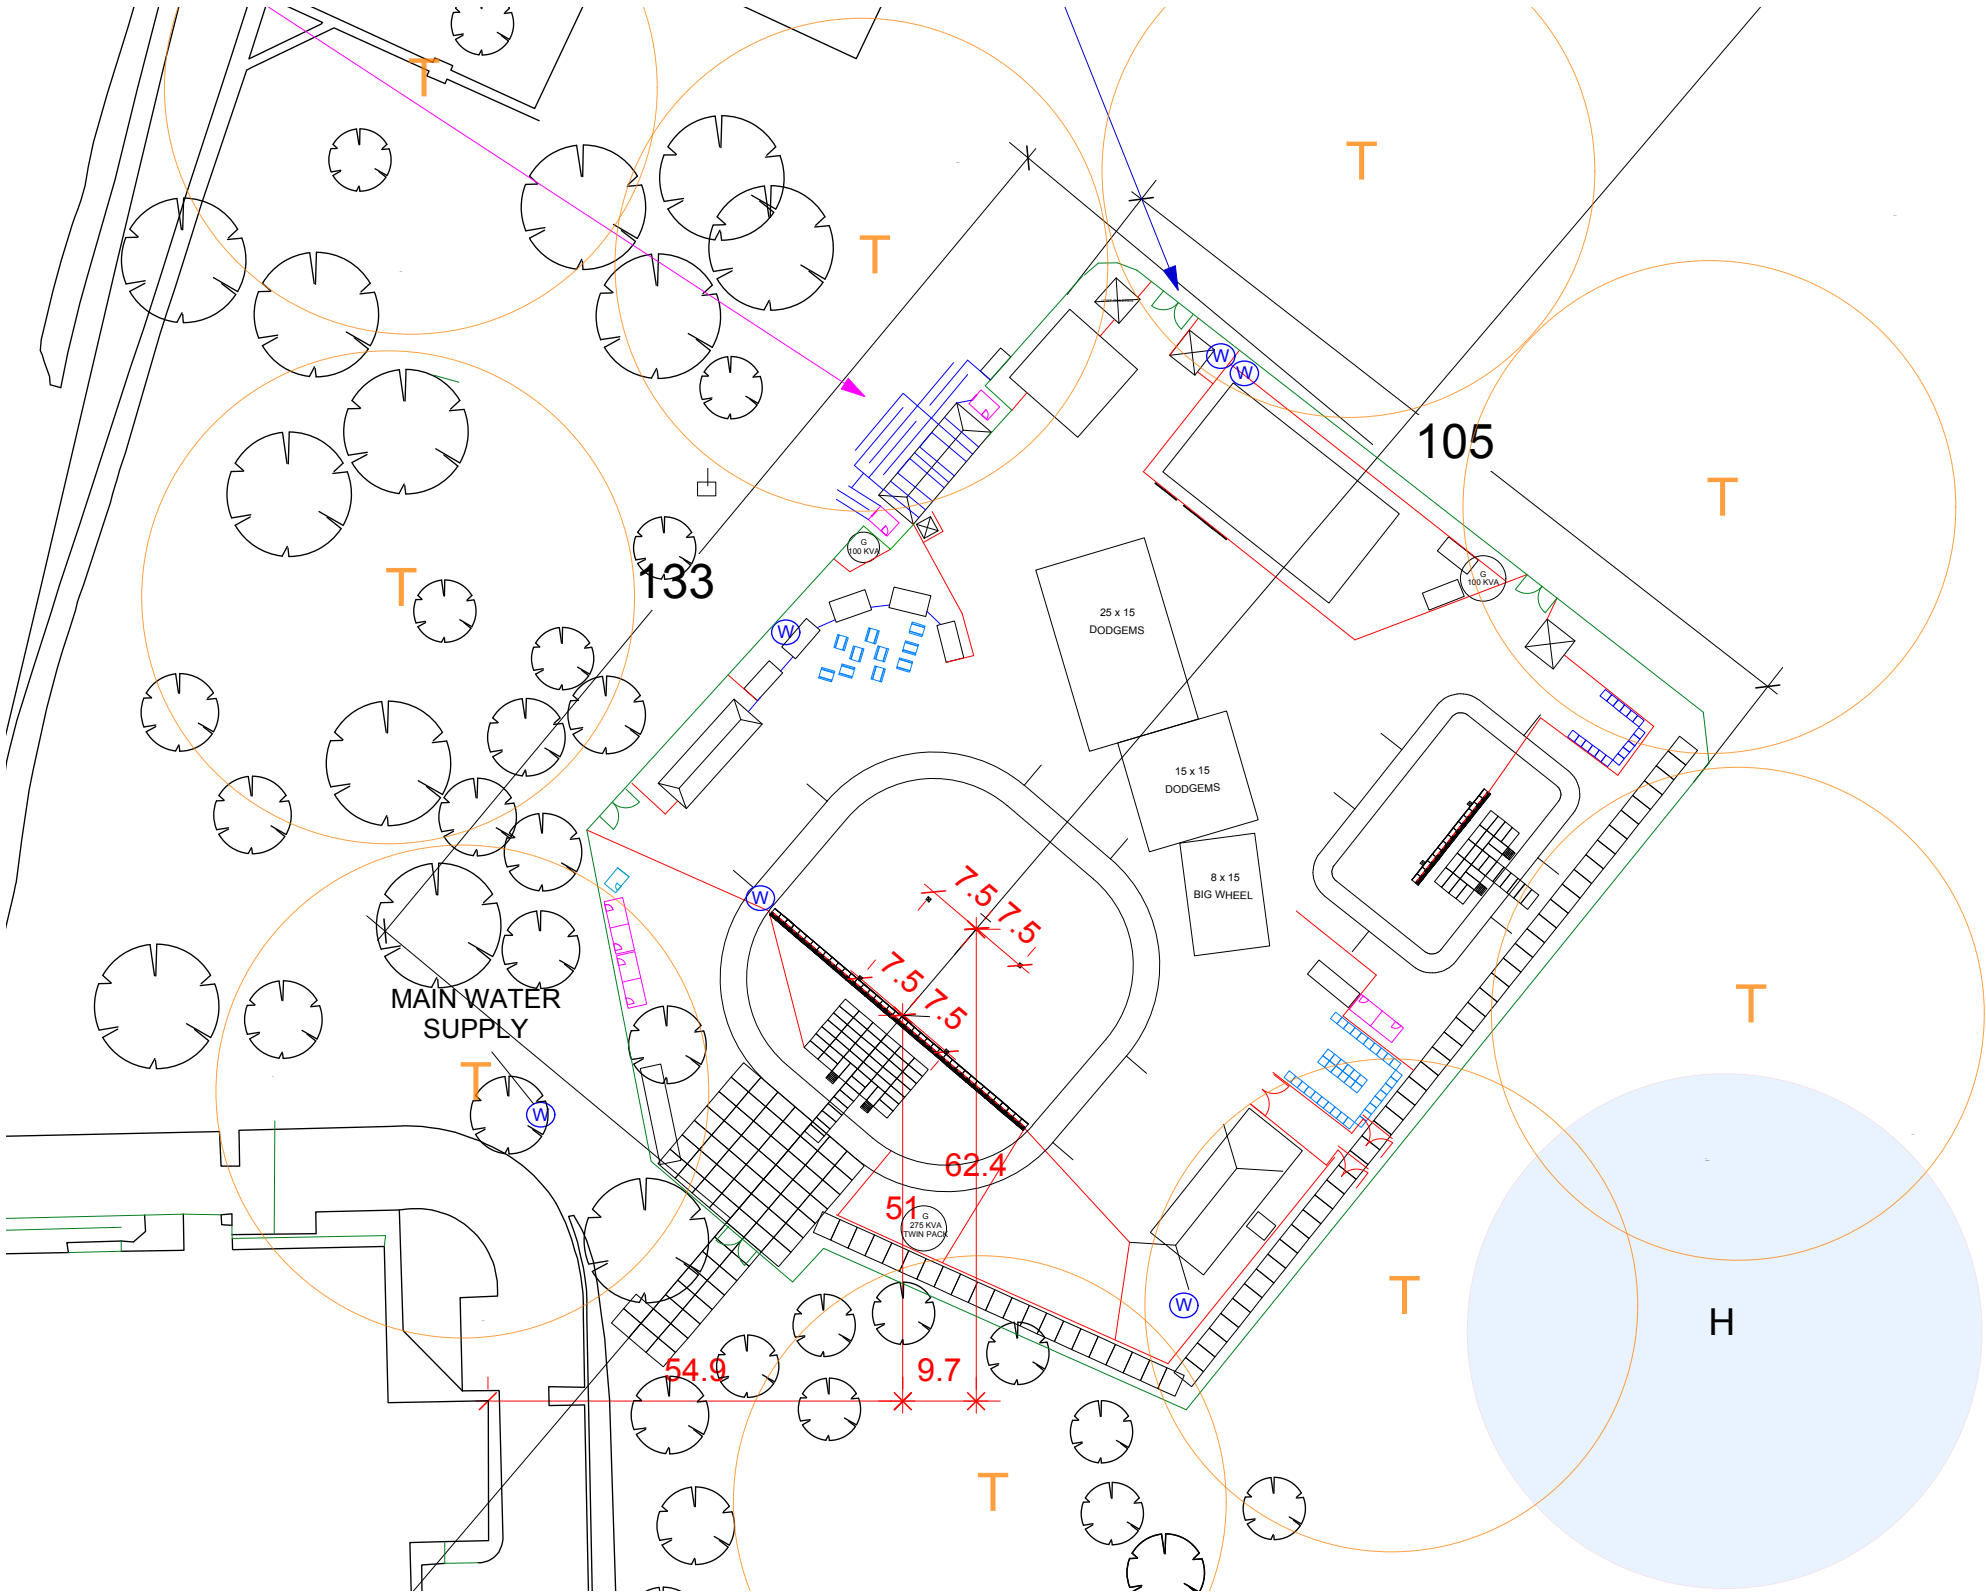

Production Title		THE SOCIAL FESITVAL	
Drawing Title		REVISION 17.0	
Designer	NEIL CRANSTON	Director	SOCIAL WORLDWIDE
Drawn By	NC	Scale	1.1
Venue	MOTE PARK, KENT, UK	Drawing No.	SITE PLAN _____ of _____ 1
Date	13/09/13		
CAD File Name	TSPSPVTD		