


THIS DRAWING IS THE PROPERTY OF DESIGN QUARTER (UK) LTD. IT IS NOT TO BE REPRODUCED OR TRANSMITTED IN ANY FORM OR BY ANY MEANS, ELECTRONIC OR MECHANICAL, WITHOUT PERMISSION IN WRITING FROM DESIGN QUARTER (UK) LTD. ALL RIGHTS RESERVED. THIS DRAWING IS THE PROPERTY OF DESIGN QUARTER (UK) LTD. IT IS NOT TO BE REPRODUCED OR TRANSMITTED IN ANY FORM OR BY ANY MEANS, ELECTRONIC OR MECHANICAL, WITHOUT PERMISSION IN WRITING FROM DESIGN QUARTER (UK) LTD. ALL RIGHTS RESERVED.

EXISTING  
LICENSED ARE.  
NEW BUILDING

Form Name: Application to Vary a Premises Licence (1.0).wdf  
Form Reference: Richard Balfour-Lynn/  
Record ID: 28867  
Date Exported: 5/7/2018 16:45:34

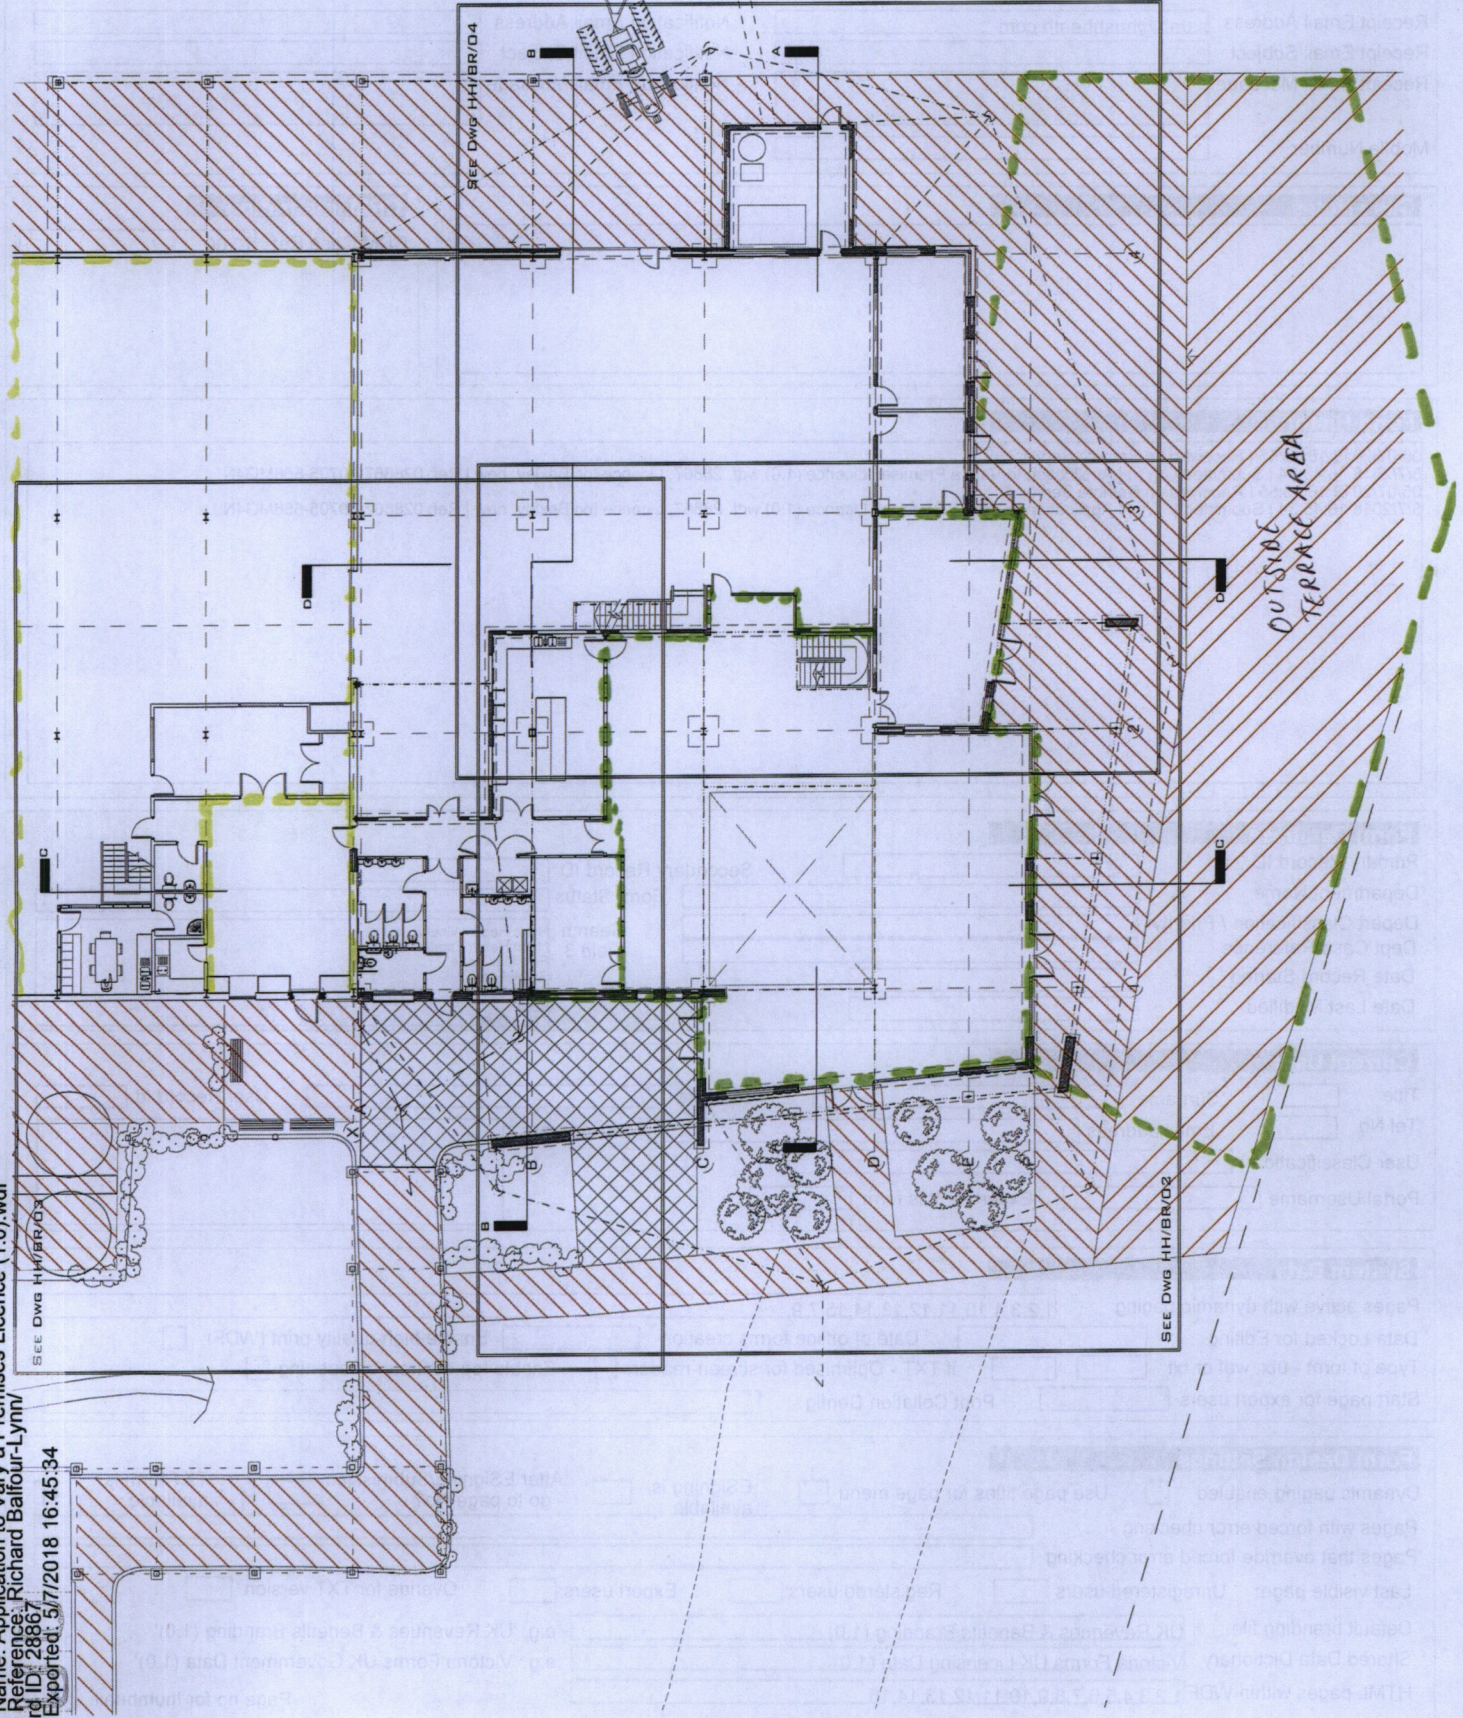

REV	DATE	DESCRIPTION
A	AUG 17	ISSUE FOR APPROVAL AND PERMITS

QUALITY APPROVED  
DESIGN CERTIFIED

**PROPOSED GROUND FLOOR PLAN**

HUSH HEATH WINERY  
FIVE OAK LANE  
STAPLEHURST  
TN12 0HT

CLIENT  
HUSH HEATH ESTATE

**DESIGN QUARTER (UK) LTD**

ARCHITECTURAL DESIGN CONSULTANTS

100, THE HAYWARDS BUILDING  
CHATHAM KENT ME4 4TE  
T: 01633 833000


SCALE: 1:100  
DATE: JUNE 17 2018  
REV: A



SECTIONS  
 SCALE 1:250



© THE DRAWING IS THE PROPERTY OF DESIGN QUARTER (UK) LIMITED. IT IS NOT TO BE REPRODUCED IN PART OR WHOLE WITHOUT THE WRITTEN PERMISSION OF DESIGN QUARTER (UK) LIMITED. THIS DRAWING MUST NOT BE SCALED. THE DRAWING IS FOR INFORMATION ONLY. THE INFORMATION IS NOT TO BE USED FOR ANY OTHER PURPOSE. 

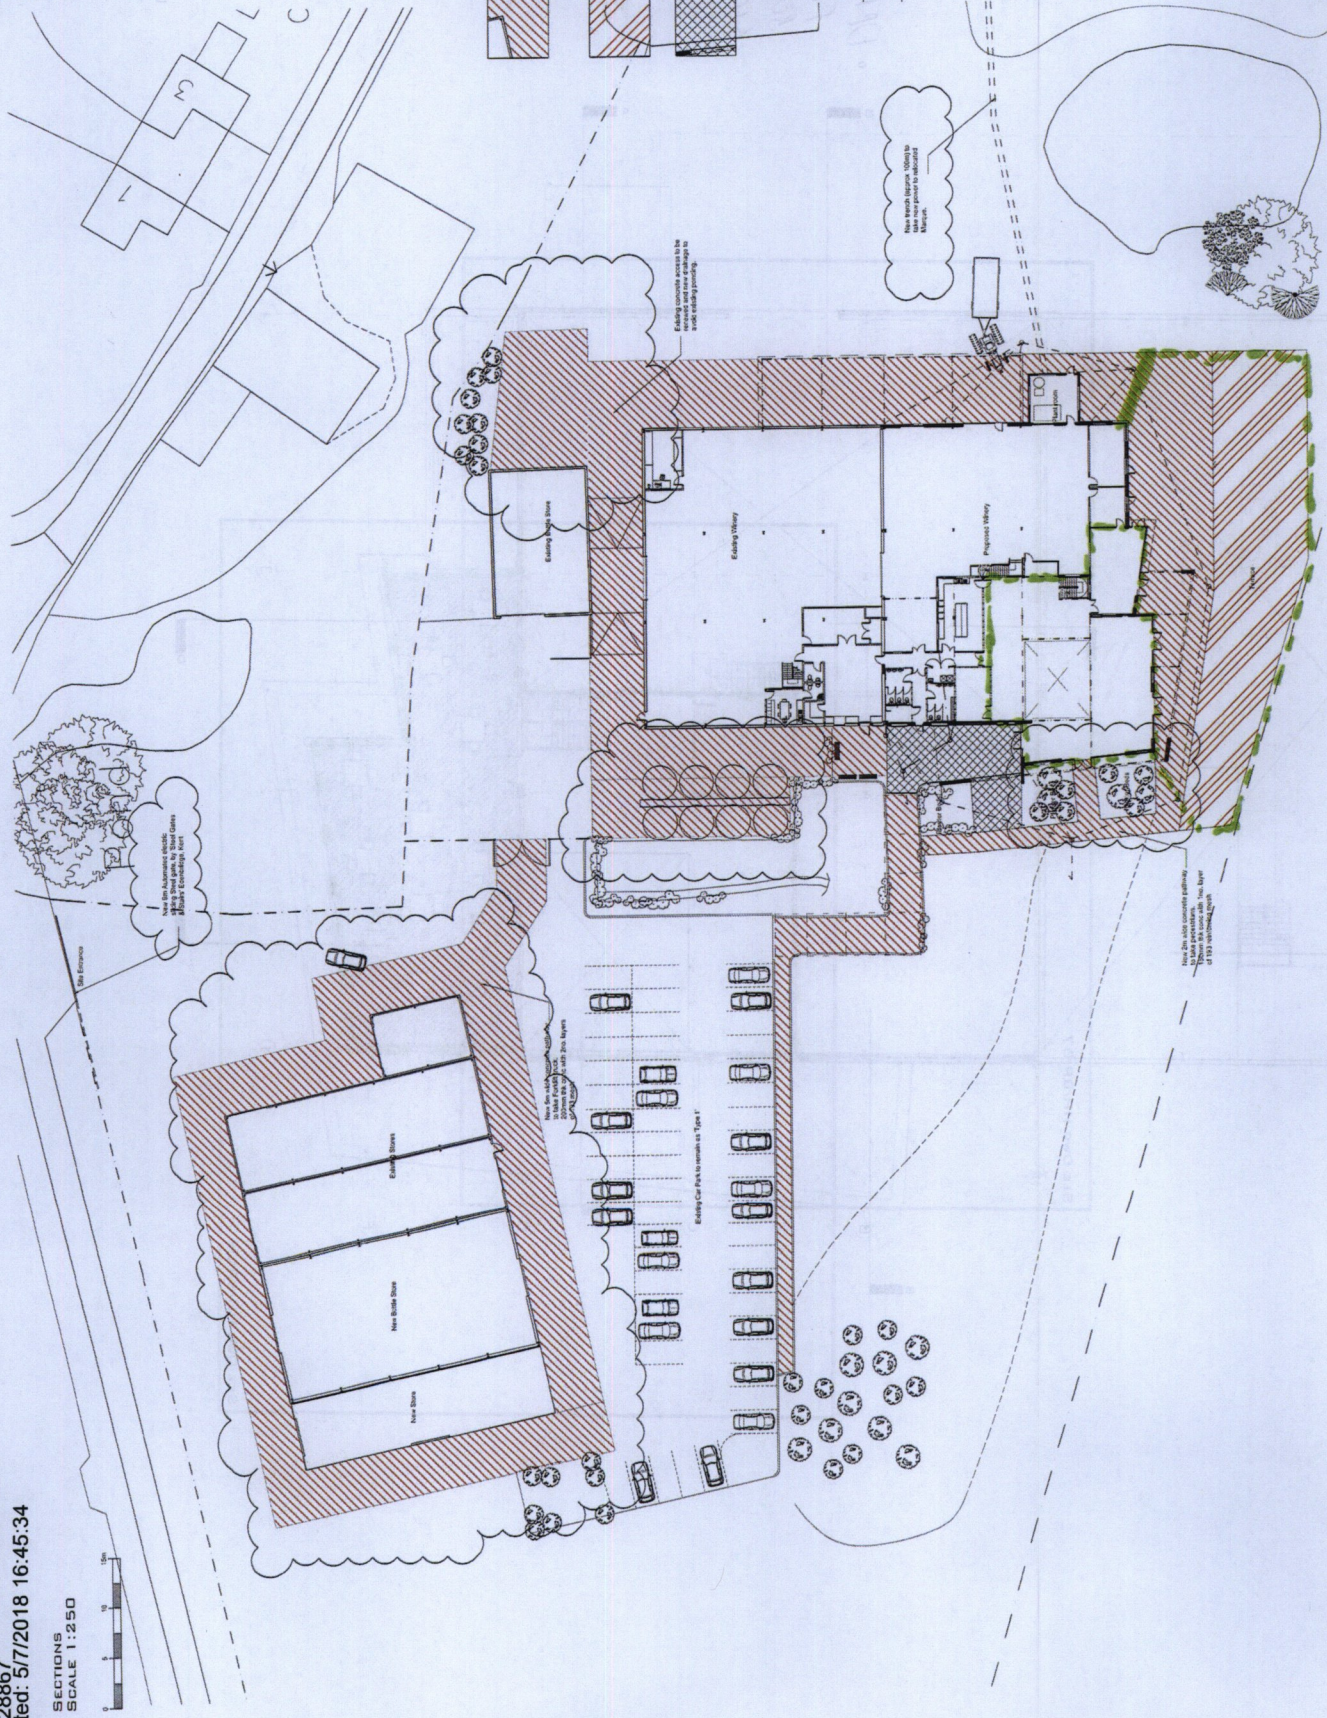

- New Concrete Pathway for Fork Lift Access and existing made good
- Composite 'Decking' wood effect
- 600mm X 600mm Rustic Style Stone' slabs

New Stone Slabs, 100mm to 150mm thick, to be laid on existing concrete.

PROPOSED EXTERNAL WORKS  
 HUSH HEATH WINERY  
 FIVE OAK LANE  
 STAPLEHURST  
 TN12 0HT

CLIENT  
 HUSH HEATH ESTATE



DESIGN QUARTER (UK) LTD  
 ARCHITECTURAL DESIGN CONSULTANTS  
 100 THE HAYWARD  
 CHATHAM KENT ME4 4TZ  
 T 01883 820000  
 WWW.DESIGN-QUARTER.CO.UK


SCALE 1:50/100 DATE 17 JULY 17 HH/BR/14 A



© DRAWINGS ARE THE PROPERTY OF DESIGN QUARTER (UK) LTD. & SHALL NOT BE REPRODUCED OR PART OR WHOLE THESE DRAWINGS MUST NOT BE SCALED. ANY DIMENSIONS SHOWN ON THESE DRAWINGS TAKE PRECEDENCE OVER ANY DIMENSIONS TAKEN FROM THE MODEL OR ANY DIMENSIONS TAKEN FROM ANY OTHER DRAWING. ALL DIMENSIONS ARE TO BE REPORTED TO DESIGN QUARTER (UK) LTD.

HUSH HEATH ESTATE  
 11th Floor  
 11th Floor  
 11th Floor  
 11th Floor  
 11th Floor

• UPPER  
 FLOOR - NEW  
 BUILDING TO BE  
 LICENSED:

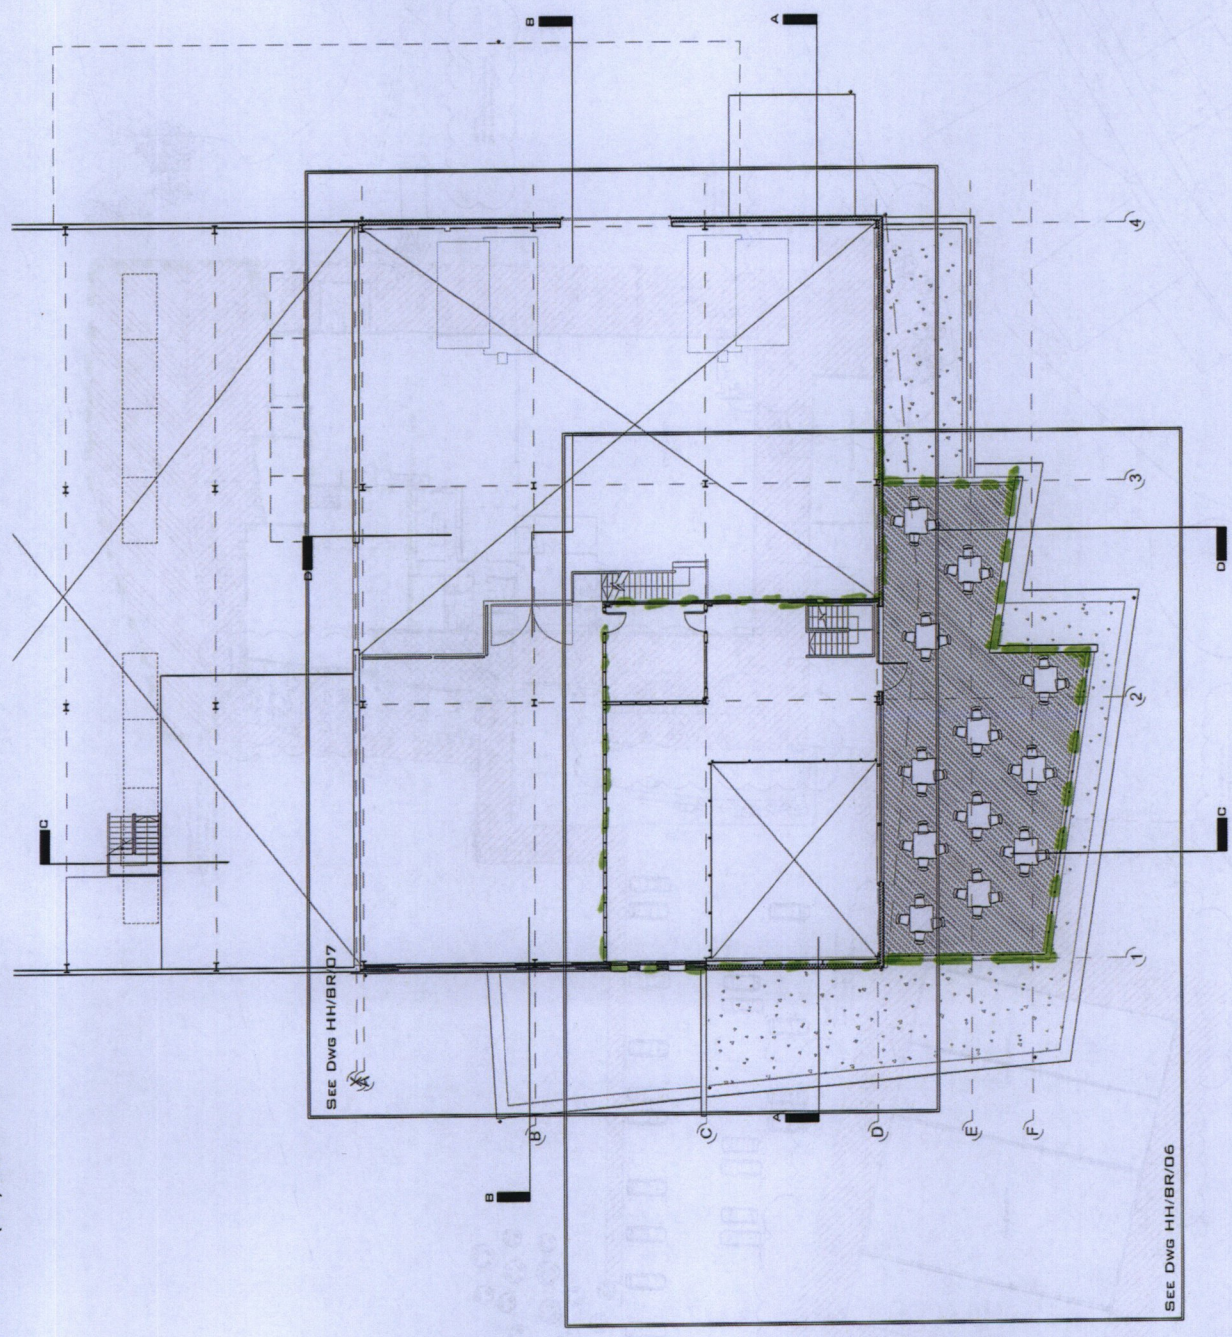

REF DATE DESCRIPTION  
 QUALITY APPROVED  
 DESIGN VENTURE

PROPOSED MEZZANINE  
 FLOOR PLAN

HUSH HEATH WINERY  
 FIVE OAK LANE  
 STAPLEHURST  
 TN12 0HT

HUSH HEATH ESTATE

DESIGN QUARTER (UK) LTD  
 ARCHITECTURAL DESIGN CONSULTANTS  
 ADDRESS: 5, GLOUCESTER ROAD, CHATHAM KENT ME4 4TZ  
 T: 01634 832000  
 WWW.DESIGN-QUARTER.CO.UK

SCALE DATE DWS:HHC WDW:  
 1:100 JUNE 17 HH/BR/05

