



ROOF PLAN

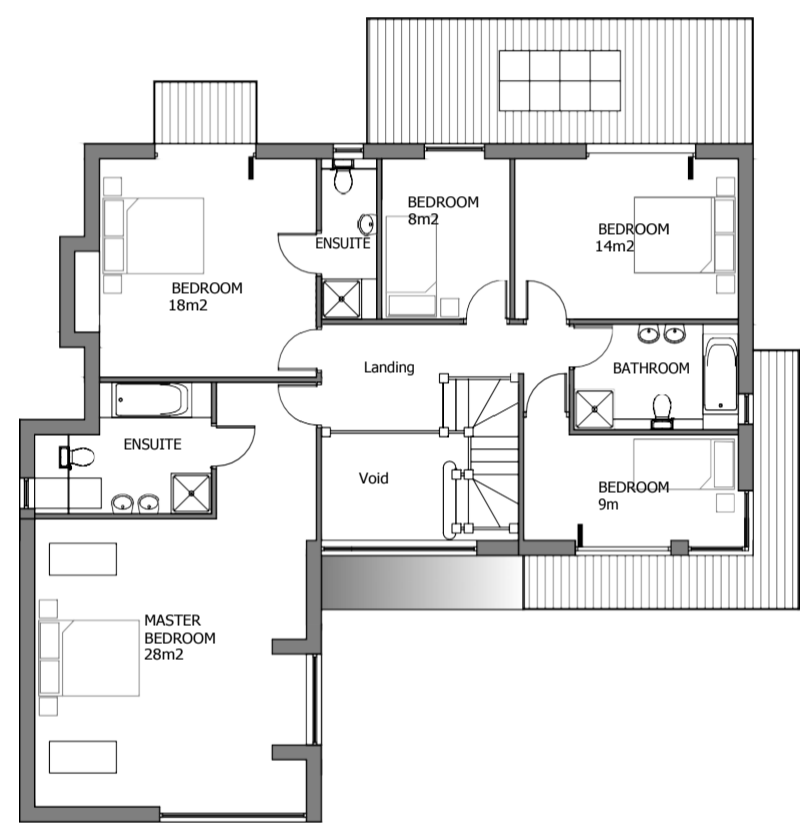

FIRST FLOOR PLAN 115m²

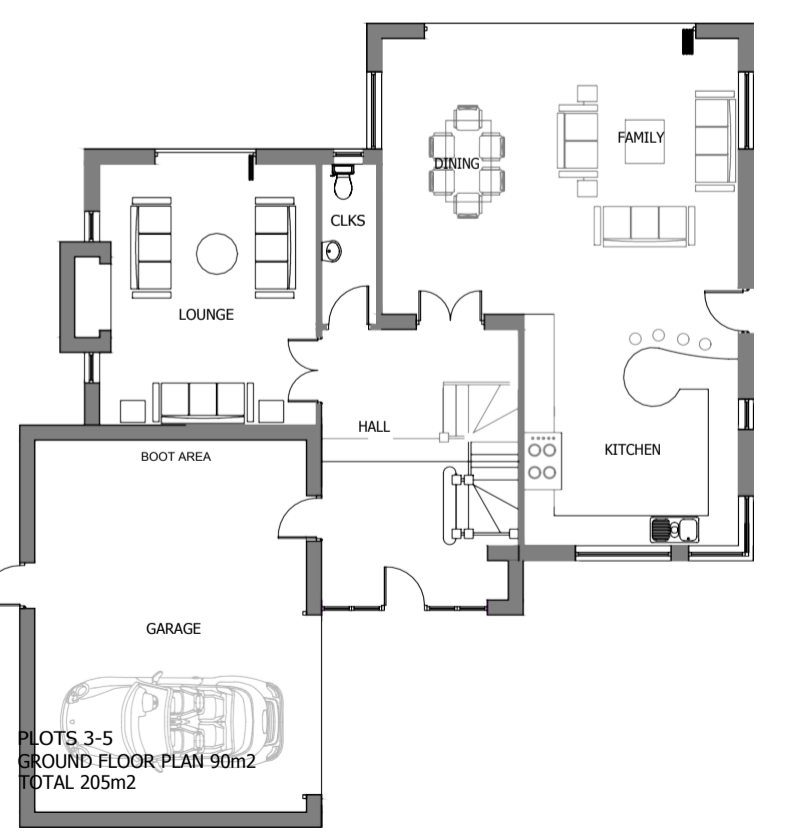

PLOTS 3-5
GROUND FLOOR PLAN 90m²
TOTAL 205m²




FRONT ELEVATION ELEVATION - PLOT 1.



SIDE ELEVATION - PLOT 1.



REAR ELEVATION ELEVATION - PLOT 1.

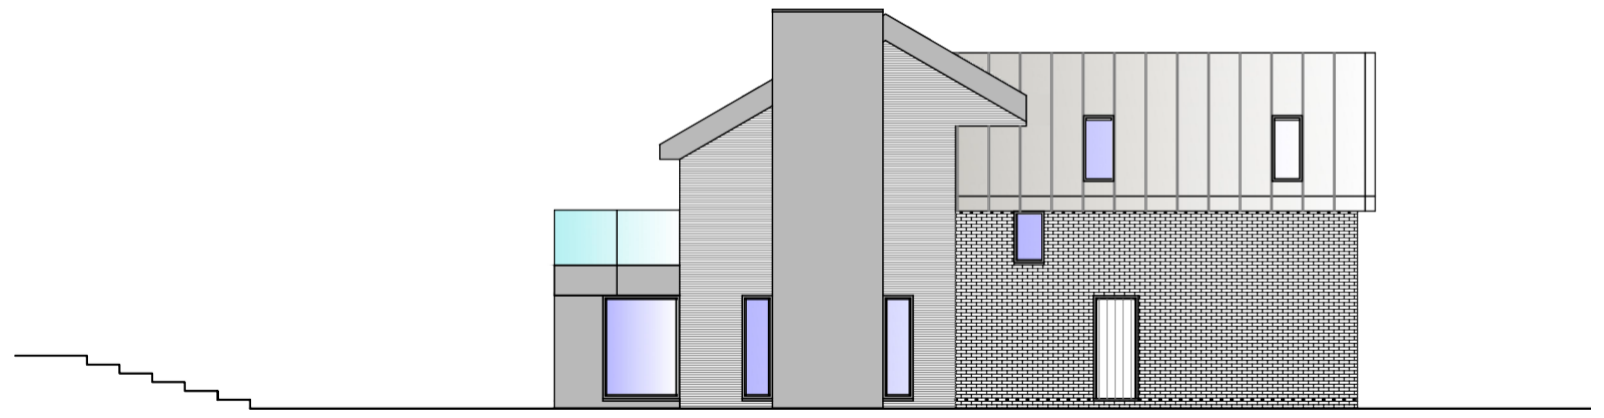

SIDE ELEVATION - PLOT 1.

Notes:
 Report all discrepancies, errors and omissions.
 Verify all dimensions on site before commencing any work on site or preparing shop drawings.
 All materials, components and workmanship are to comply with the relevant British Standards, Codes of Practice, and appropriate manufacturers recommendations that from time to time shall apply.
 For all specialist work, see relevant drawings.
 This drawing and design are copyright of the mark carter design.



Revision	Date	Description

Status
PLANNING



design studio
 priestfield stadium gillingham kent ME7 4DD
 tel 01634 304700 fax 01634 850986
 e mail: markcarter.design@virgin.net

Client
 MR AND MRS CALLEN

Drawing Title
 PROPOSED NEW DWELLING
 PLOT 1

Project Title
 NEW DWELLINGS AT
 No127 HOCKERS LANE BEARSTED
 KENT

Scale 1:100	Date FEB 19	Drawn MC
----------------	----------------	-------------

Drawing No 3163 - 008	Rev B
--------------------------	----------