



- No. Note
- 1 All dimensions to be verified on site by GENERAL CONTRACTOR prior to any work, setting out or shop drawings being prepared.
  - 2 Drawings not to be scaled. Work to figured dimensions only.
  - 3 © copyright SAUNDERS BOSTON LIMITED. All rights reserved. This drawing remains the property of SAUNDERS BOSTON LIMITED at all times and may not be reproduced or copied in whole or in part without their prior written consent.
  - 4 This drawing and related specifications are for use only in the stated location.
  - 5 This drawing is to be read in conjunction with all other Consultants drawings and specifications.
  - 6 Drainage has not been surveyed and any/all pipe locations and below ground drainage runs are indicative.
  - 7 It is assumed that all works will be carried out by a competent contractor who will be working, where appropriate, to an approved method statement.

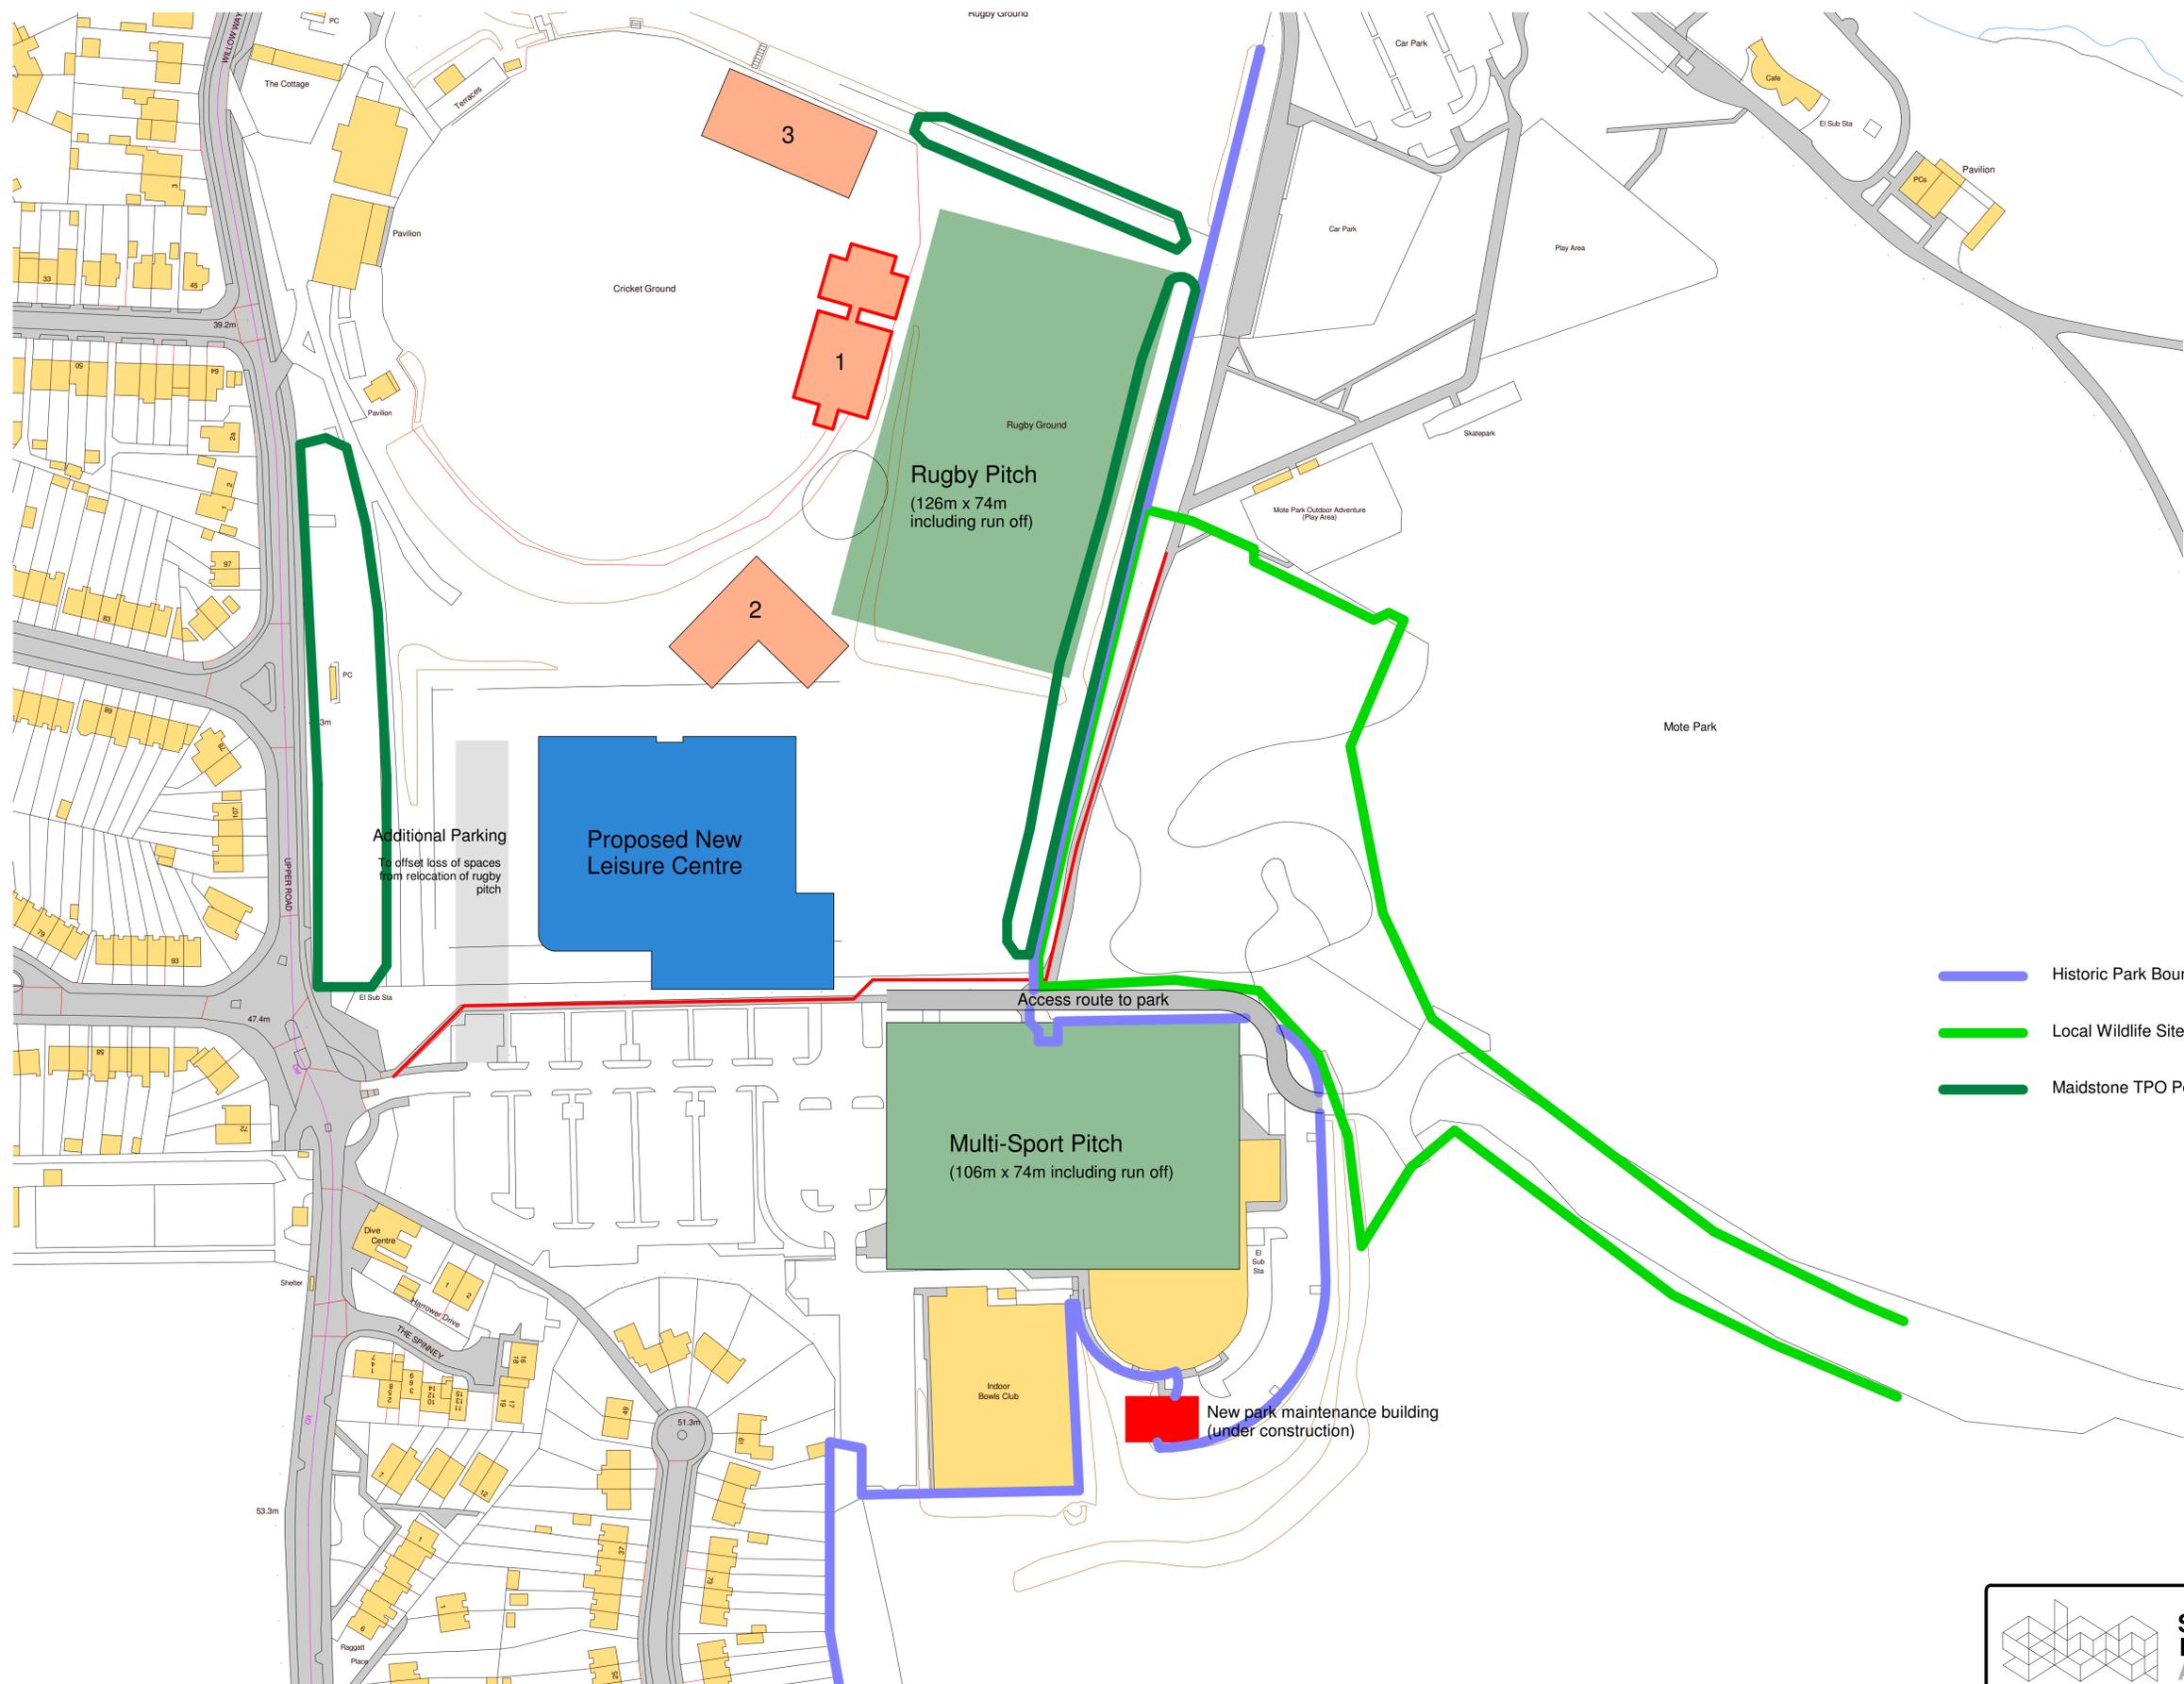

- Historic Park Boundary
- Local Wildlife Site Boundary
- Maidstone TPO Poly Boundary

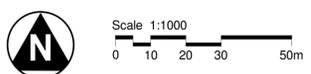

No.	Revision	Date	Chk.	Auth.
C	Additional cricket/rugby pavilion option	11.11.2021	PP	NS
B	Updated site plan	10.11.2021	PP	NS
A	Option 4 Revised	29.09.2021	PP	NS
No.	Revision	Date	Chk.	Auth.

**Saunders Boston Architects**

Eastern Gate House, 119 Newmarket Road, Cambridge CB3 8HA  
T: 01223 367733  
office@saundersboston.co.uk

The Generator, The Gallery, King's Wharf, The Quay, Exeter EX2 4AN  
T: 01392 346627  
www.saundersboston.co.uk

**Maidstone Council**

Job: Maidstone Leisure Centre

Drawing: Option 4 - Proposed Site Plan

Scale: 1 : 1000 @A1

Revision: **C**

SBA Project Code	Drawn	Author	Date	Checked	Checker	Subsidiary Code
1892			09/28/21			

project originator zone level type role number  
1892-SBA-ZZ-XX-DR-A-502