


# THE MAIDSTONE BOROUGH COUNCIL

No.1 Oak Lodge, Tilden Lane, Marden, TN12 9AX

MBC Ref: 14/501193

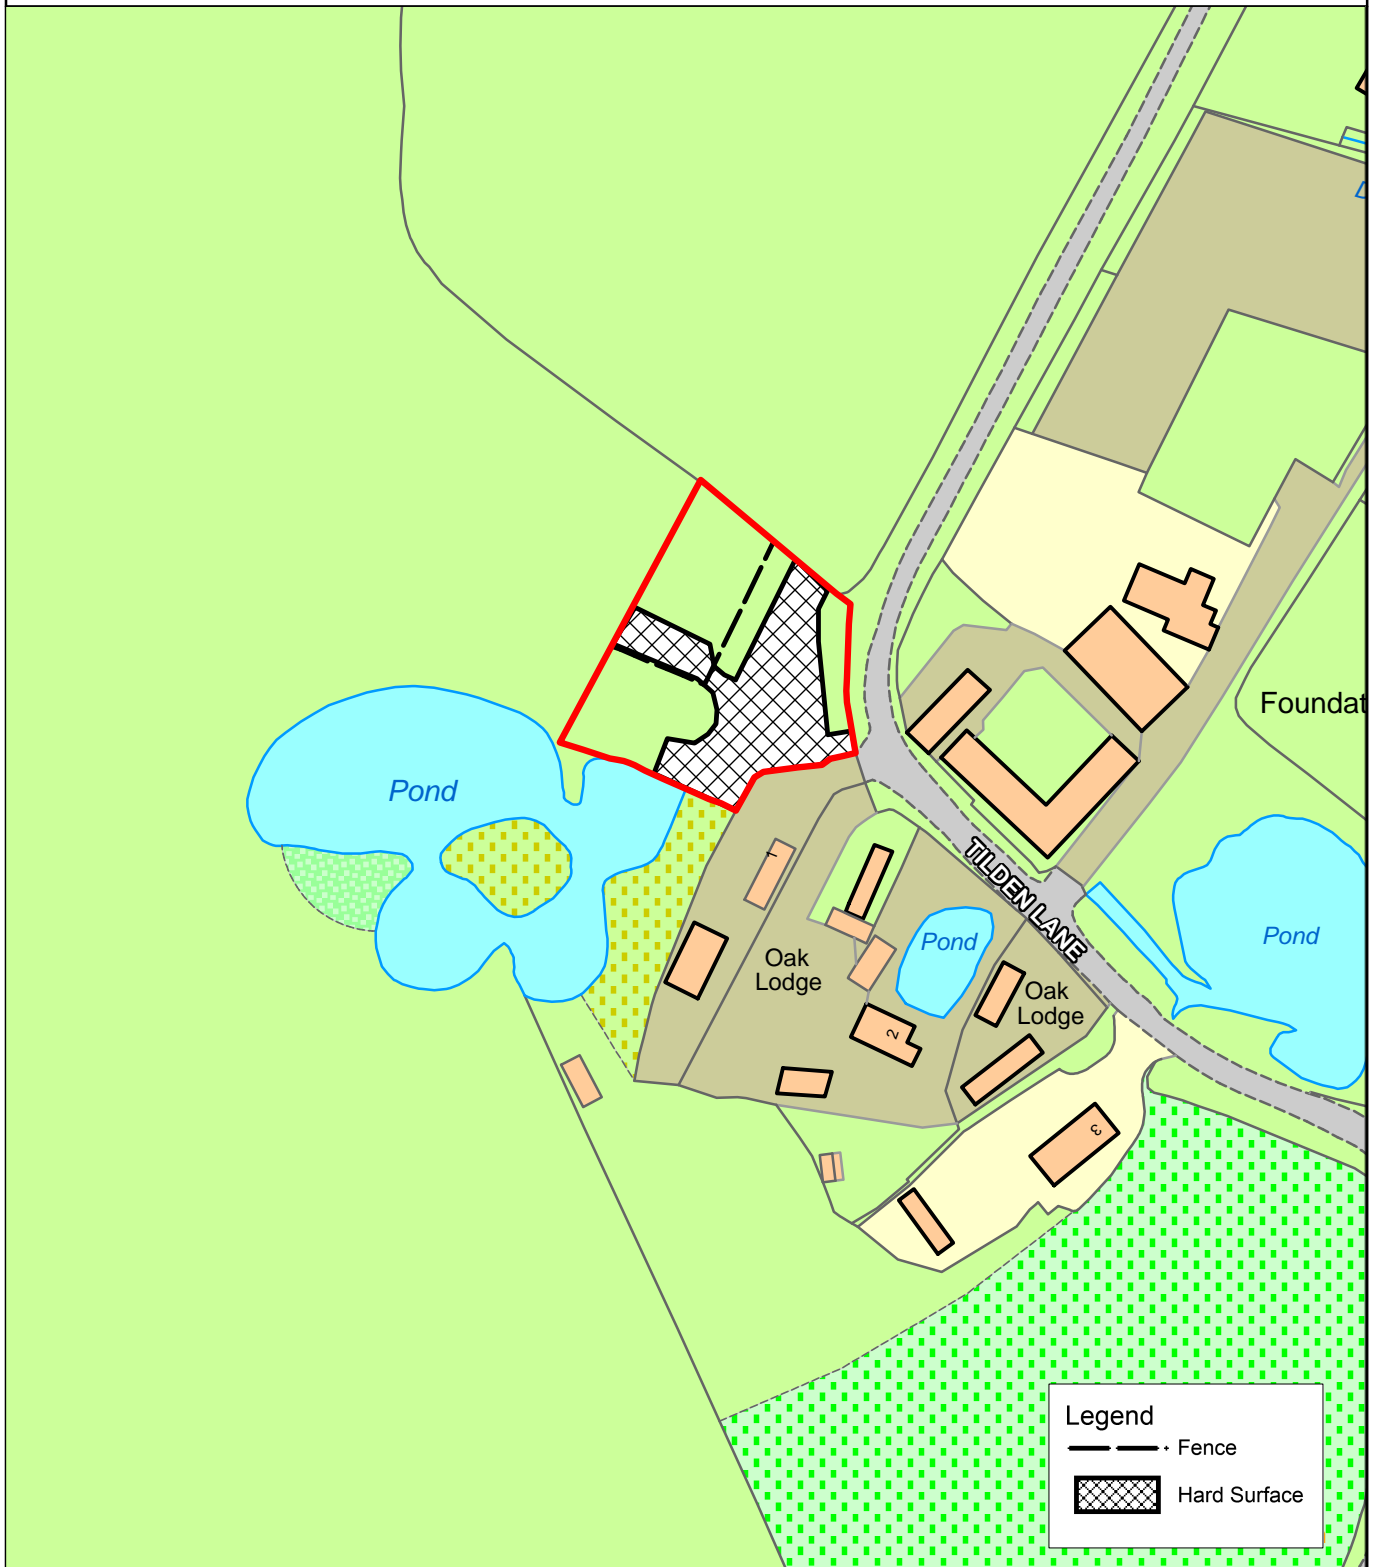

Reproduced from the Ordnance Survey mapping with the permission of the Controller of Her Majesty's Stationary Office ©Crown Copyright. Unauthorised reproduction infringes Crown Copyright and may lead to prosecution or civil proceedings. The Maidstone Borough Council Licence No. 100019636, 2014. Scale 1:1250

||

**Rob Jarman**  
Head of Planning