


THE MAIDSTONE BOROUGH COUNCIL

Land East Of Thatch Barn Road And South Of
Lenham Road
Headcorn
Kent

MBC Ref: 14/503960

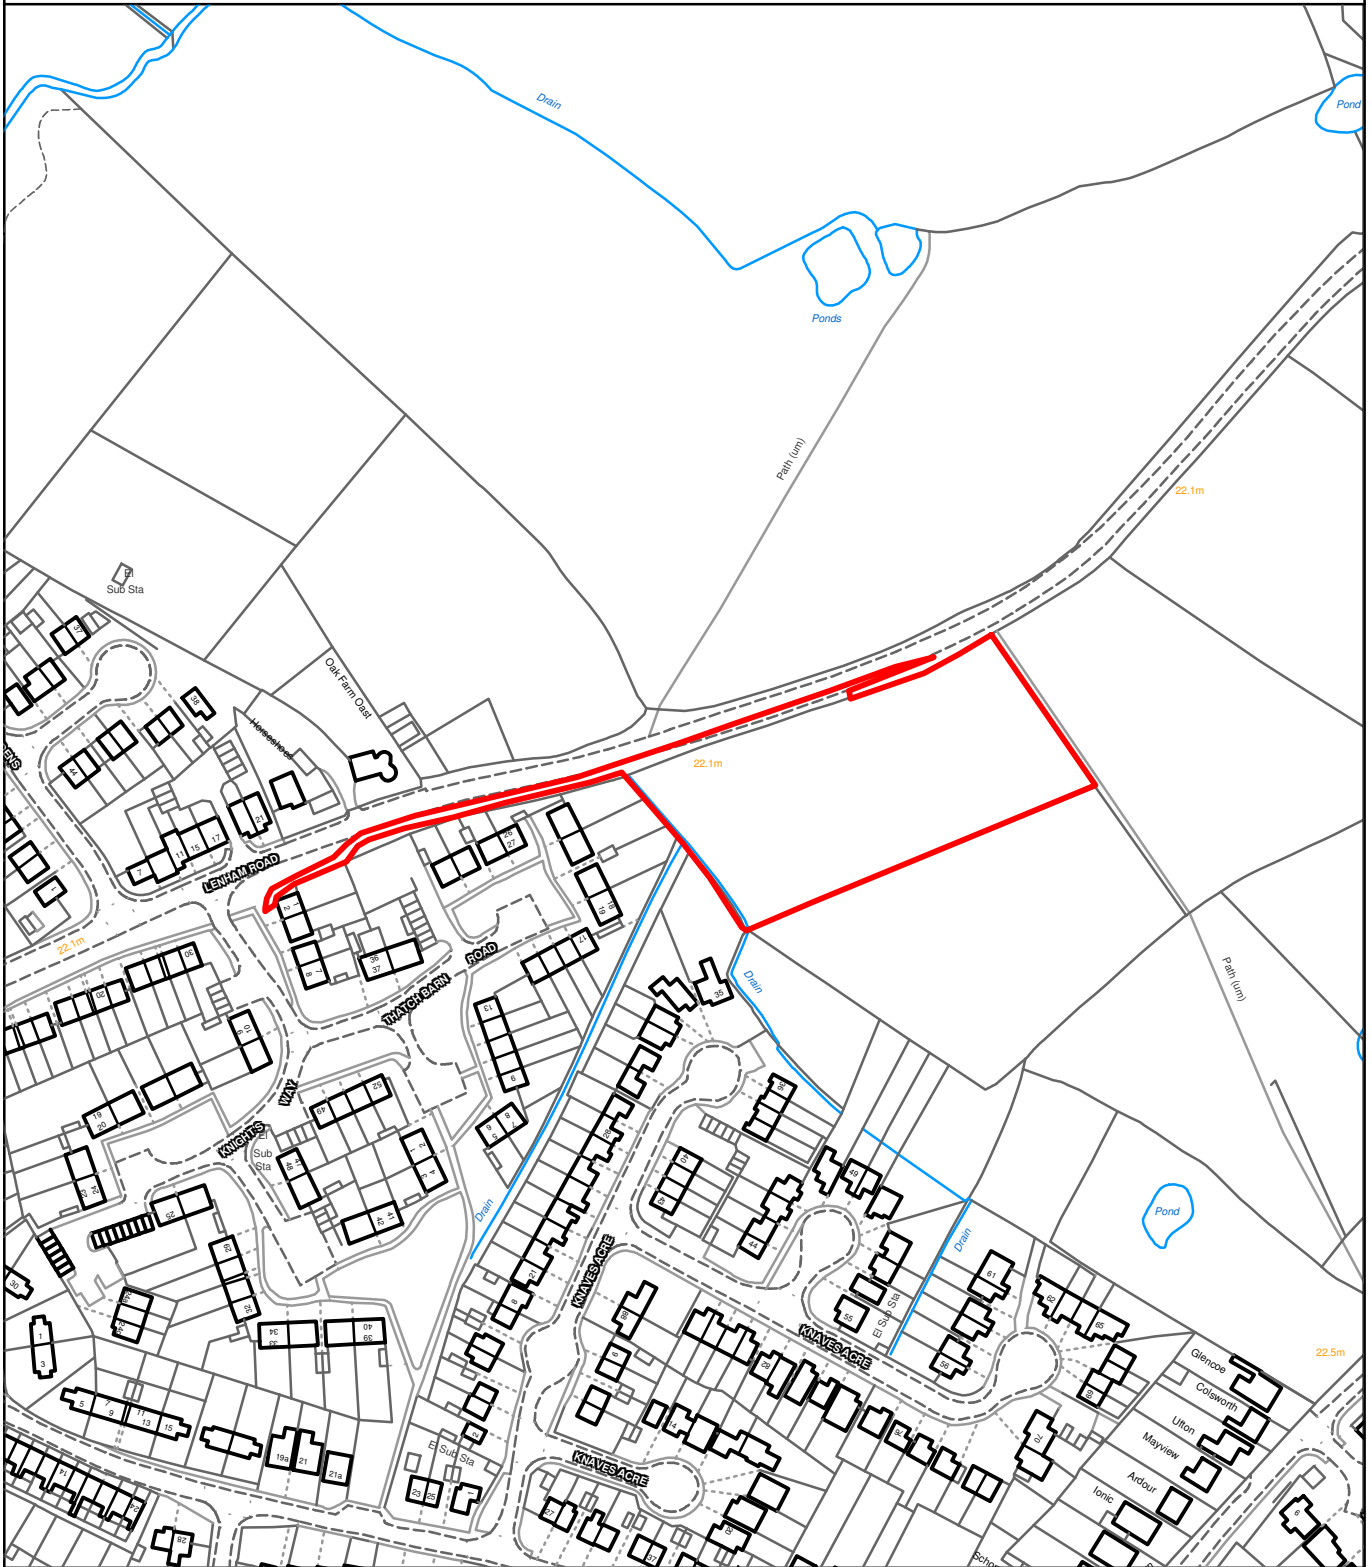

Reproduced from the Ordnance Survey mapping with the permission of the Controller of Her Majesty's Stationary Office ©Crown Copyright. Unauthorised reproduction infringes Crown Copyright and may lead to prosecution or civil proceedings. The Maidstone Borough Council Licence No. 100019636, 2014. Scale 1:1250



Rob Jarman
Head of Planning