


# THE MAIDSTONE BOROUGH COUNCIL

Medway Cottage  
Forstal Road  
Sandling, Kent  
ME14 3AR

MBC Ref: 14/504931

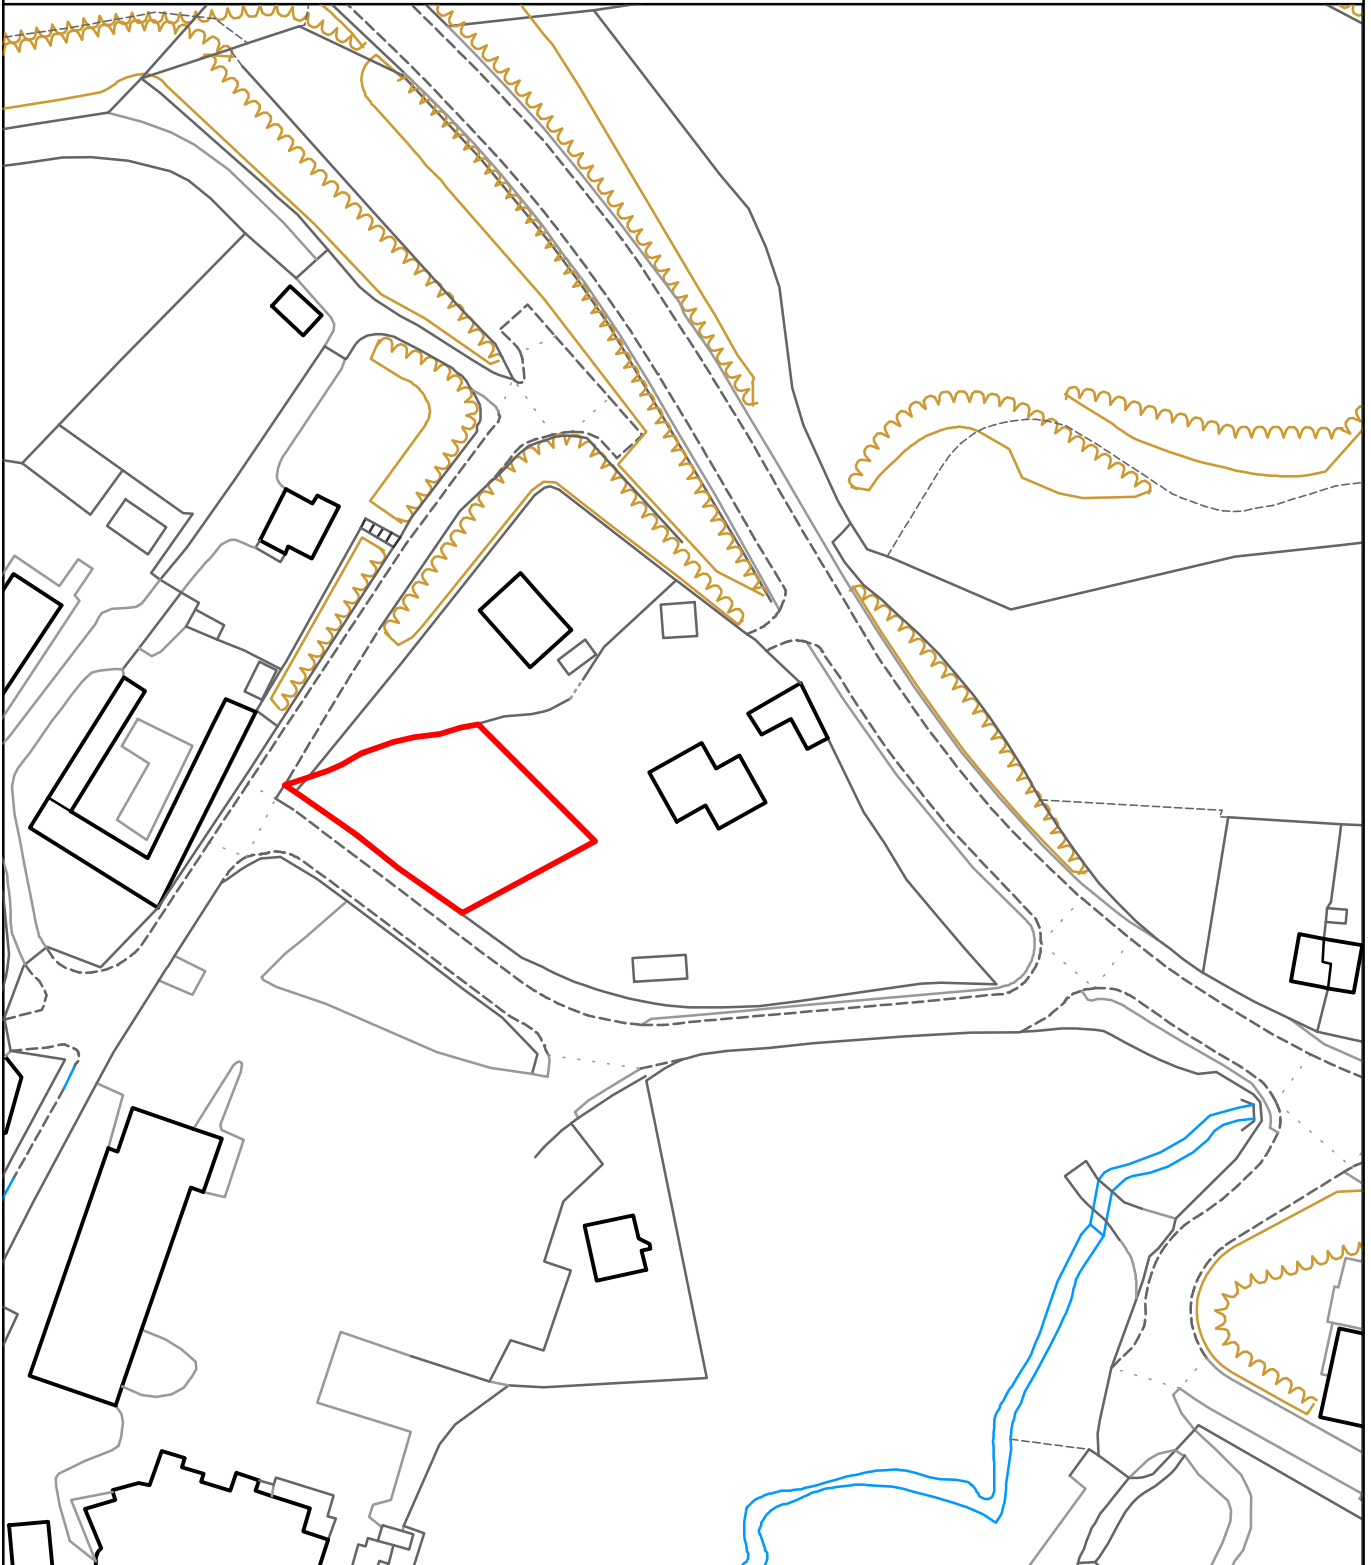

Reproduced from the Ordnance Survey mapping with the permission of the Controller of Her Majesty's Stationary Office ©Crown Copyright. Unauthorised reproduction infringes Crown Copyright and may lead to prosecution or civil proceedings. The Maidstone Borough Council Licence No. 100019636, 2014. Scale 1:1250



**Rob Jarman**  
Head of Planning