


# THE MAIDSTONE BOROUGH COUNCIL

The Old Plantation Public House  
33 Plantation Lane  
Bearsted  
ME14 4BJ

MBC Ref:14/504328

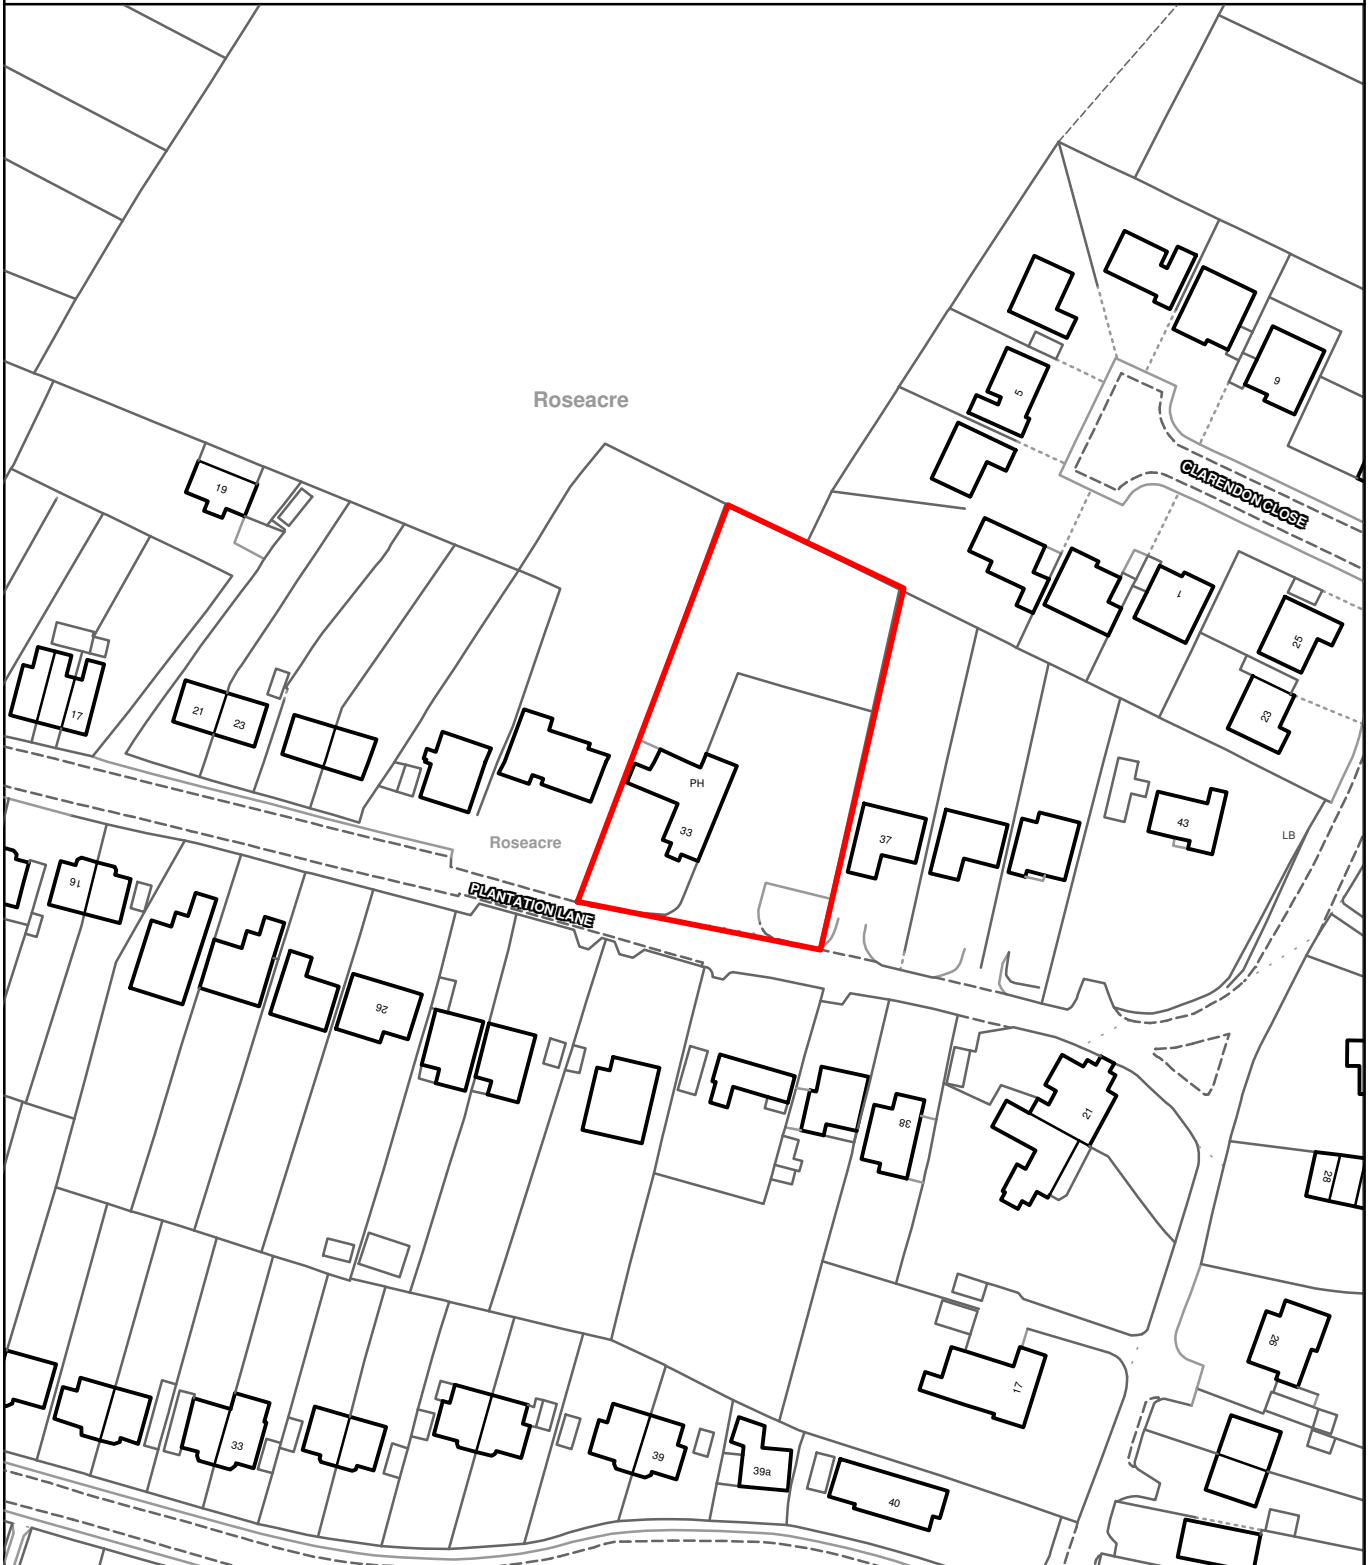

Reproduced from the Ordnance Survey mapping with the permission of the Controller of Her Majesty's Stationary Office ©Crown Copyright. Unauthorised reproduction infringes Crown Copyright and may lead to prosecution or civil proceedings. The Maidstone Borough Council Licence No. 100019636, 2014. Scale 1:1250



**Rob Jarman**  
Head of Planning