


# THE MAIDSTONE BOROUGH COUNCIL

Rumwood Green Farm  
Sutton Road, Langley

MBC Ref:15/503647

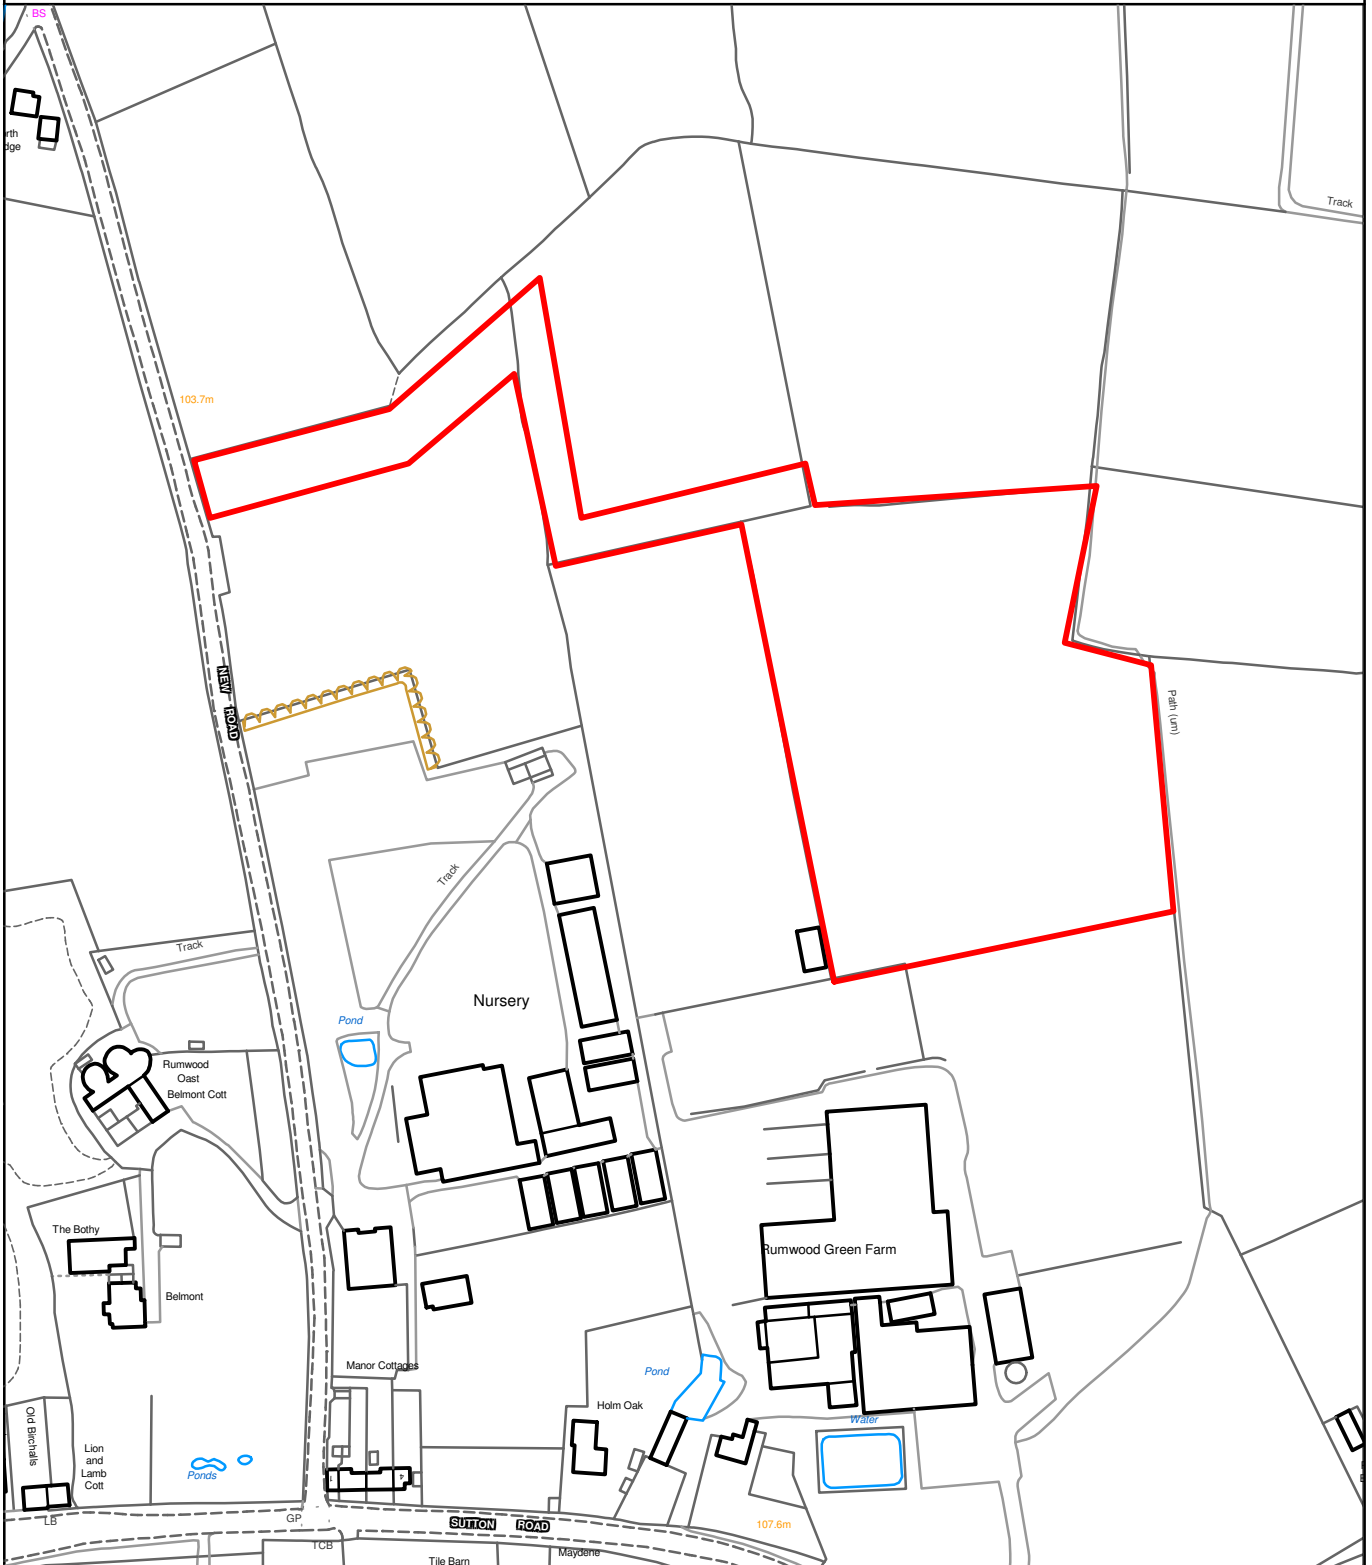

Reproduced from the Ordnance Survey mapping with the permission of the Controller of Her Majesty's Stationary Office ©Crown Copyright. Unauthorised reproduction infringes Crown Copyright and may lead to prosecution or civil proceedings. The Maidstone Borough Council Licence No. 100019636, 2014. Scale 1:2500



**Rob Jarman**  
Head of Planning