


APPENDIX II

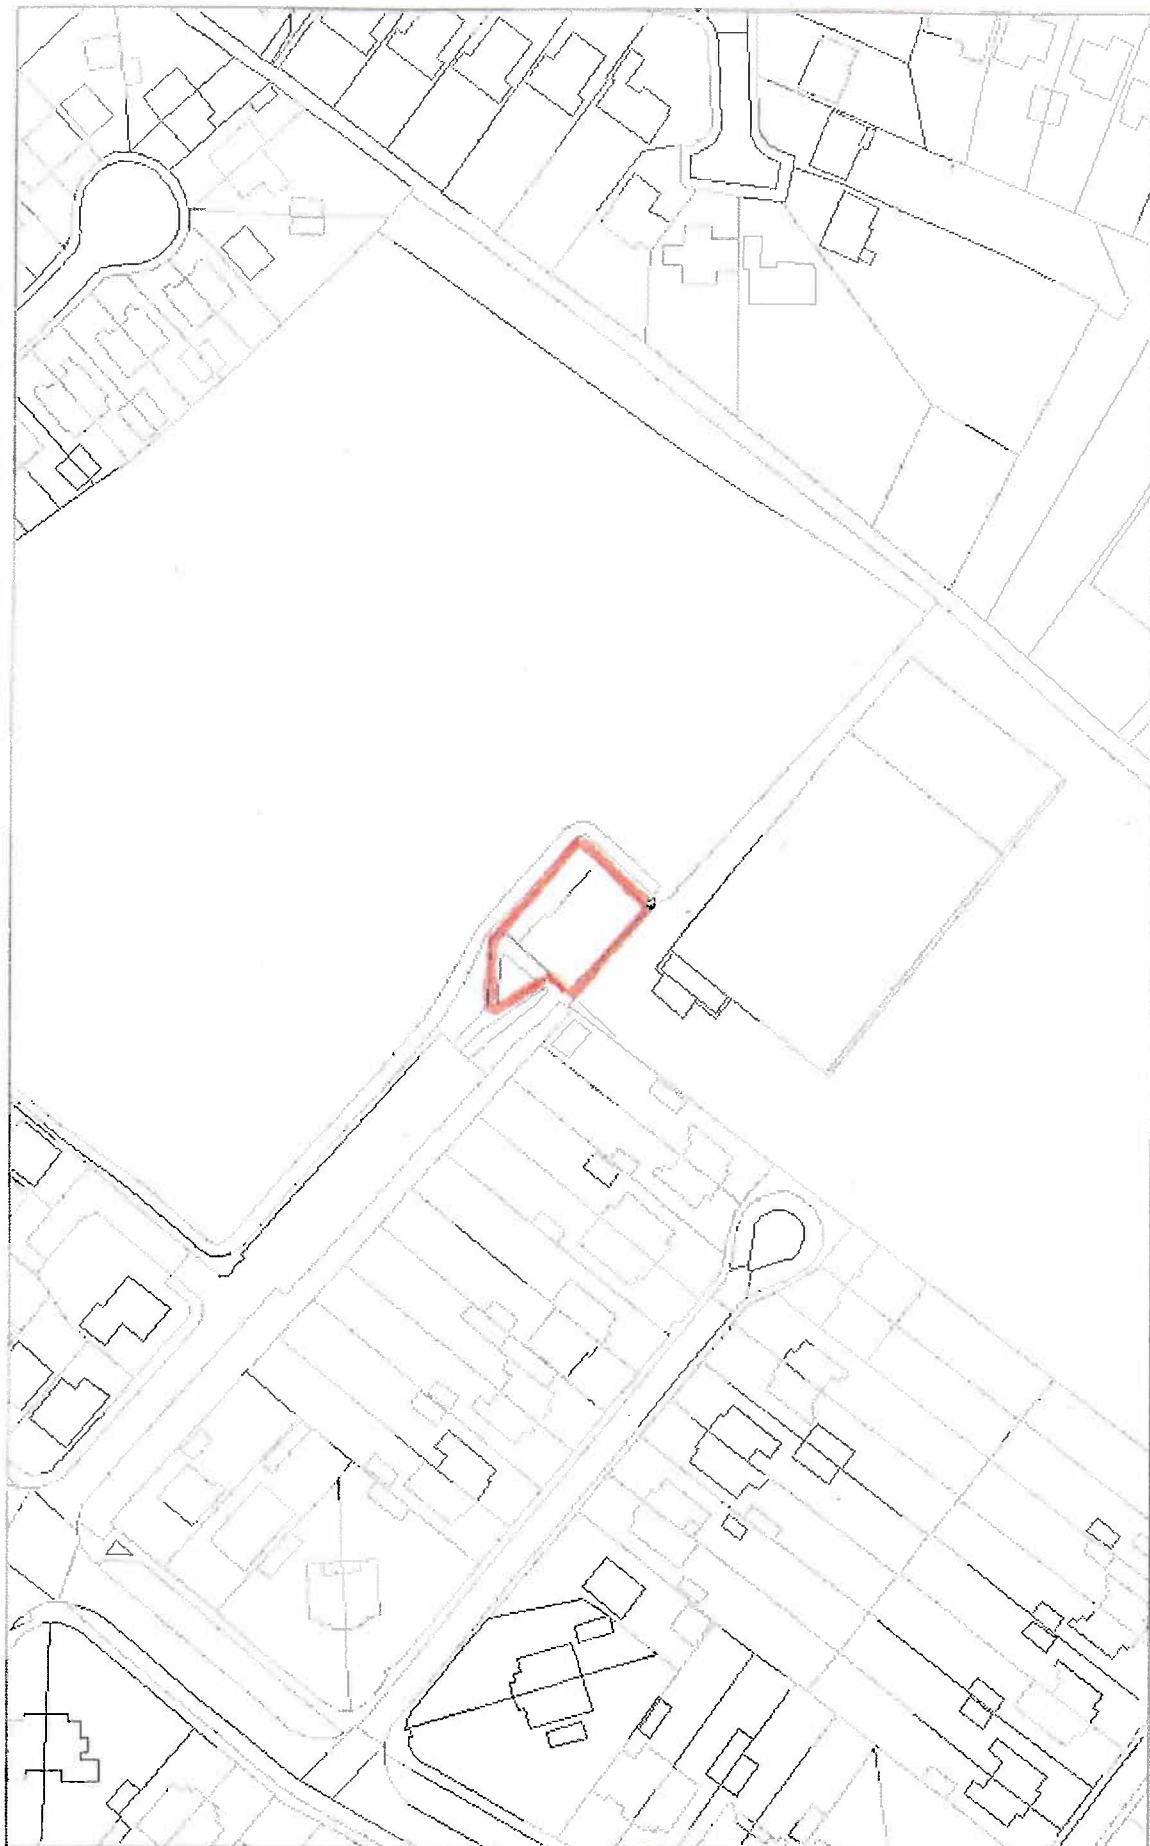

Reproduced from the Ordnance Survey mapping with the permission of the
Controller of Her Majesty's Stationary Office © Crown copyright. Unauthorised
reproduction infringes Crown copyright and may lead to prosecution or civil proceedings.
The Maidstone Borough Council Licence No. 10019634 2007 scale 1:1250



THE MAIDSTONE BOROUGH COUNCIL

PAVILION GIDDYHORN LANE MAIDSTONE