


# 73 Bank Street, Maidstone

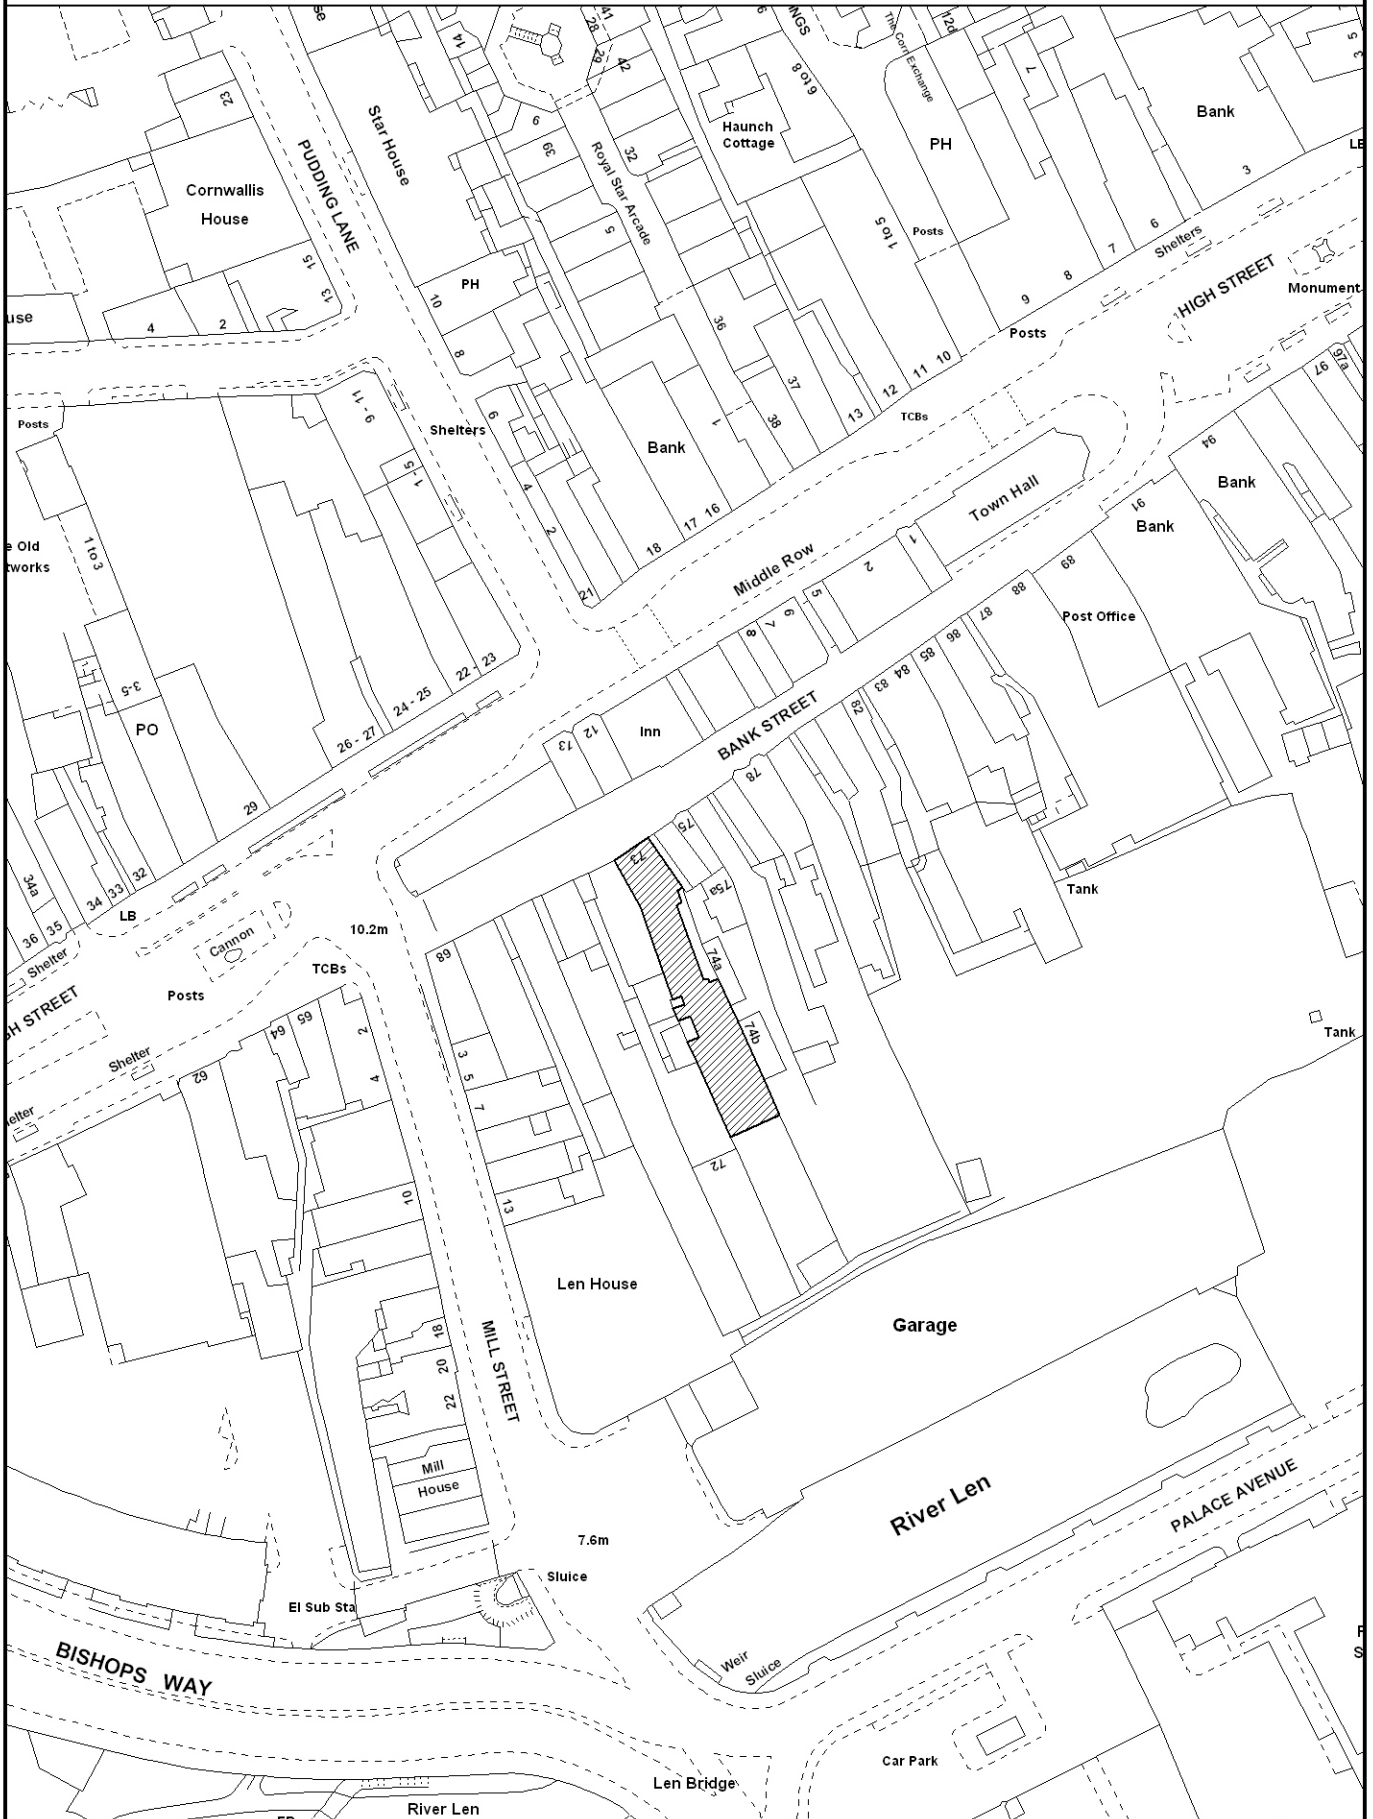

Reproduced from the Ordnance Survey mapping with the permission of the Controller of Her Majesty's Stationery Office © Crown copyright.

Unauthorised reproduction infringes Crown copyright and may lead to prosecution or civil proceedings.

The Maidstone Borough Council Licence No. 100019636, 2009. Scale 1:1250

