
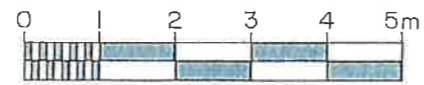


APPENDIX C

Site Location Plan :

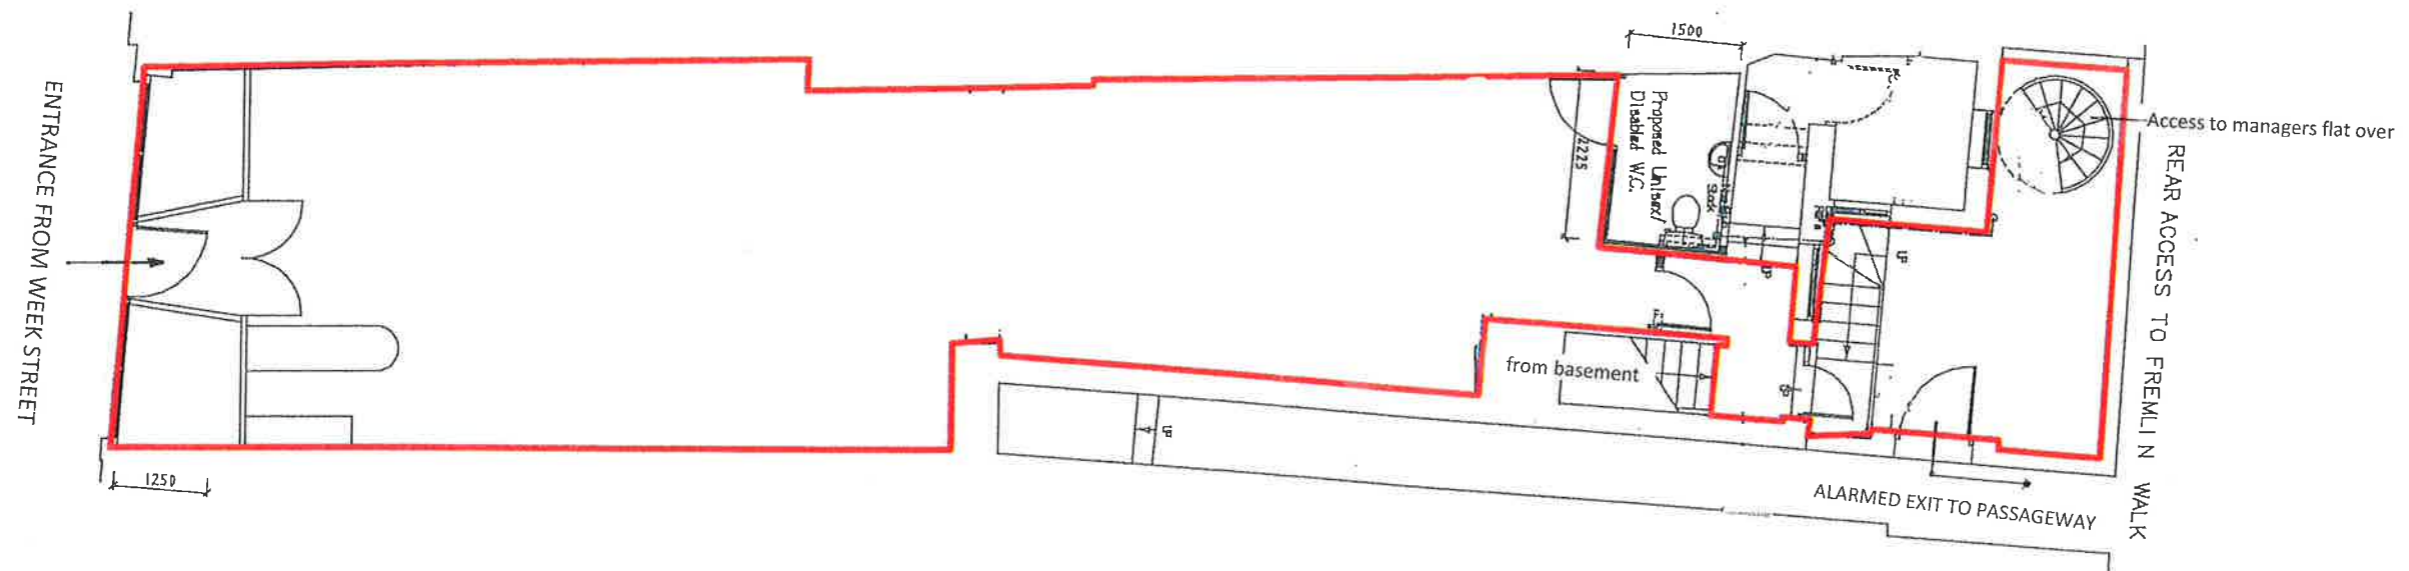

Drawing :
Proposed Ground Floor Plans

Project:
Licensing of Adult Gaming Centre

Address:
59 Week Street,
Maidstone,
Kent,
ME14 1QU

Scale:
1/100



South East Property Management Limited
Rivonia House,
Unit H Concept Court,
Strawley Business Park,
Folkestone,
Kent
CT19 4RG

AREA EDGED RED IS THE EXTENT OF THE AREA IN WHICH GAMING MACHINES WILL BE MADE AVAILABLE

