




St Laurence Avenue
Columns KSHX003 to 036
Laverstoke Road
Columns KLEC001 to 006
St. Leonards Road
Columns KSHY001 to 004
Liphook Way
Columns KLED018 to 001
St. Barnabas Close
Columns KSHW001 to 002

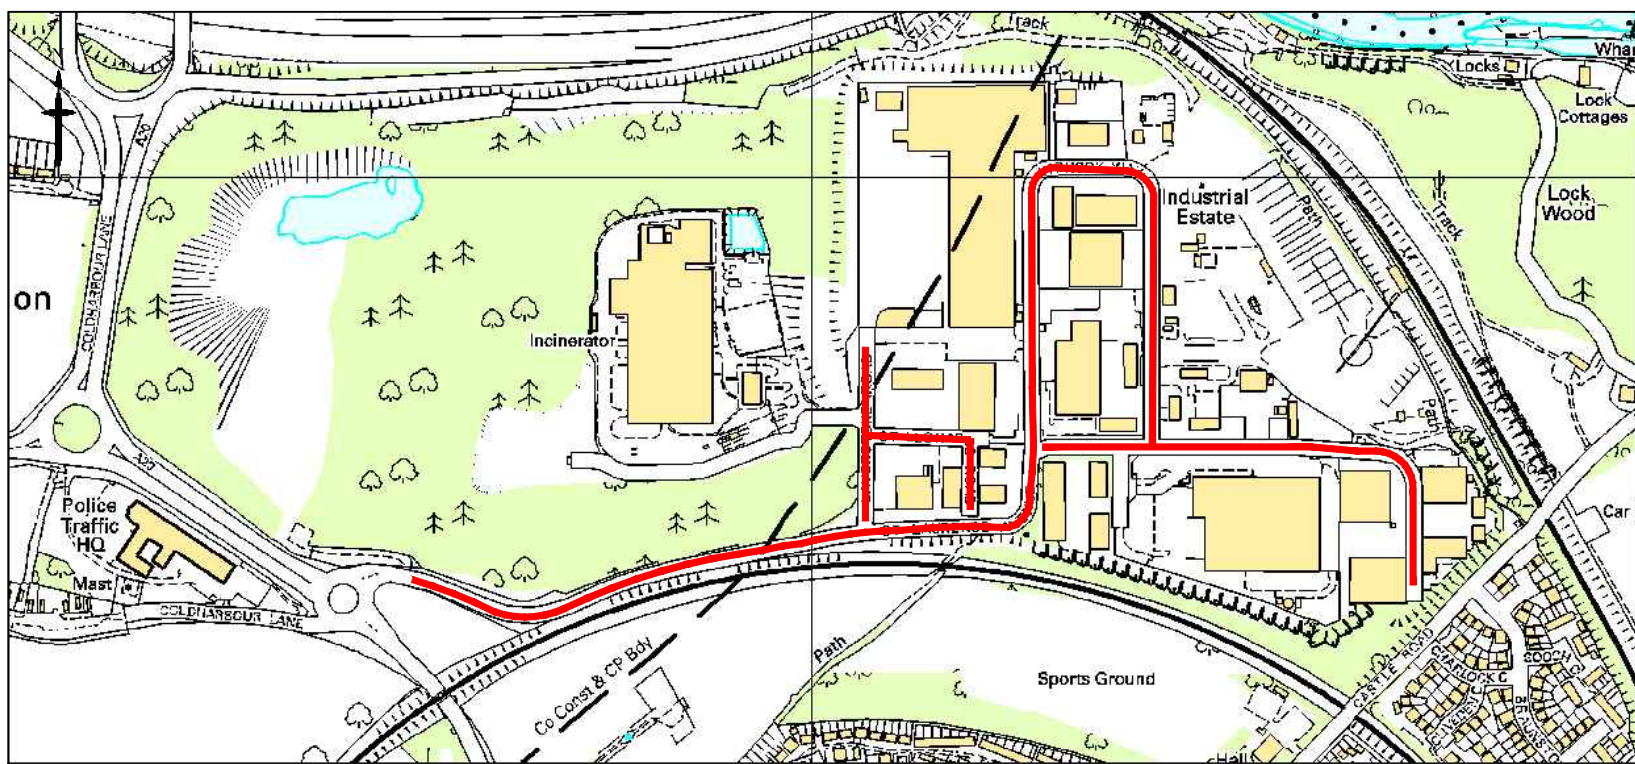


2020 Industrial Estate

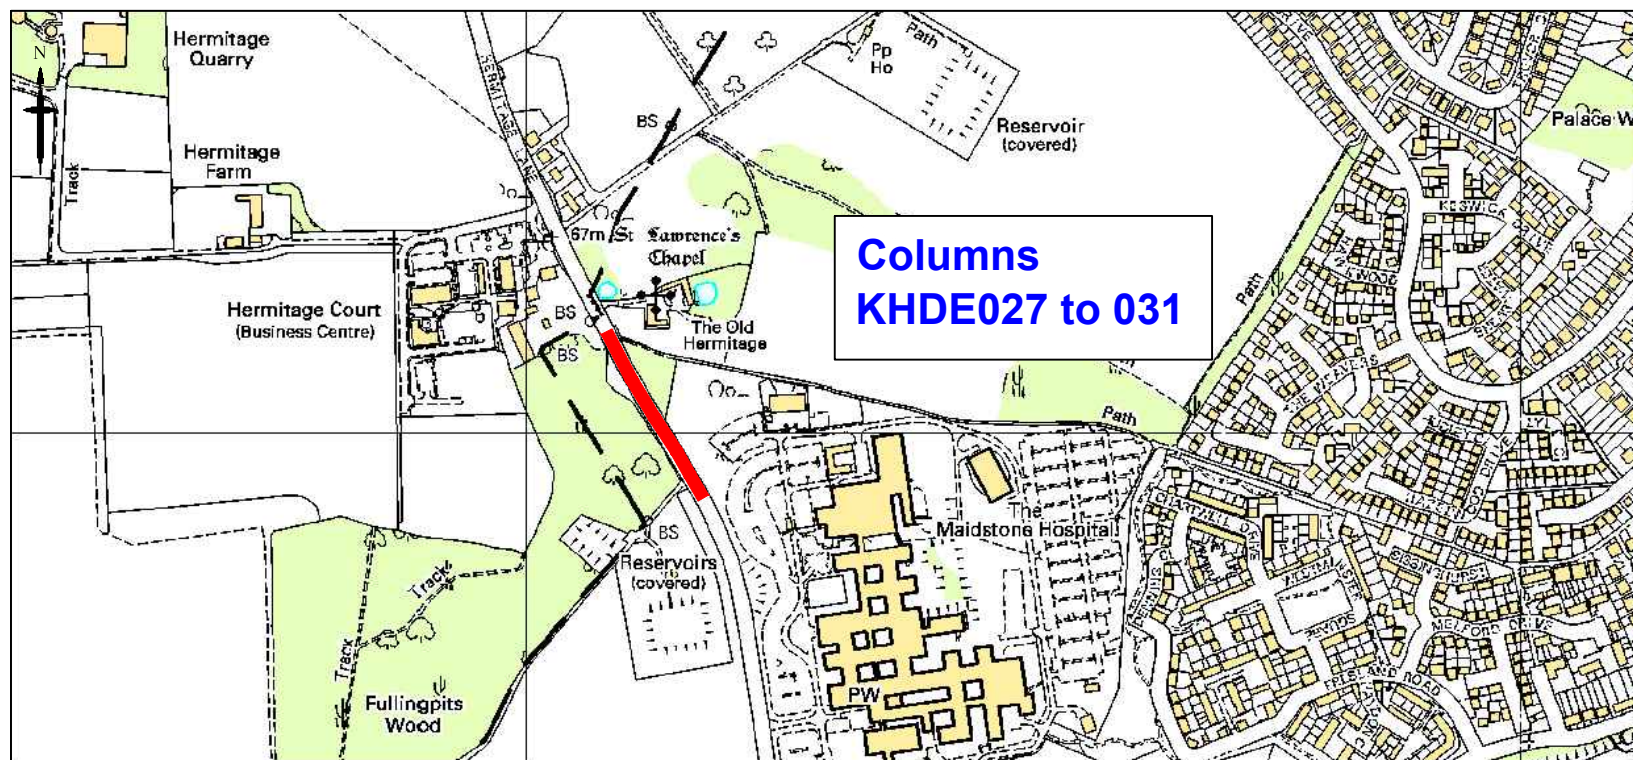


B2246 Hermitage Lane

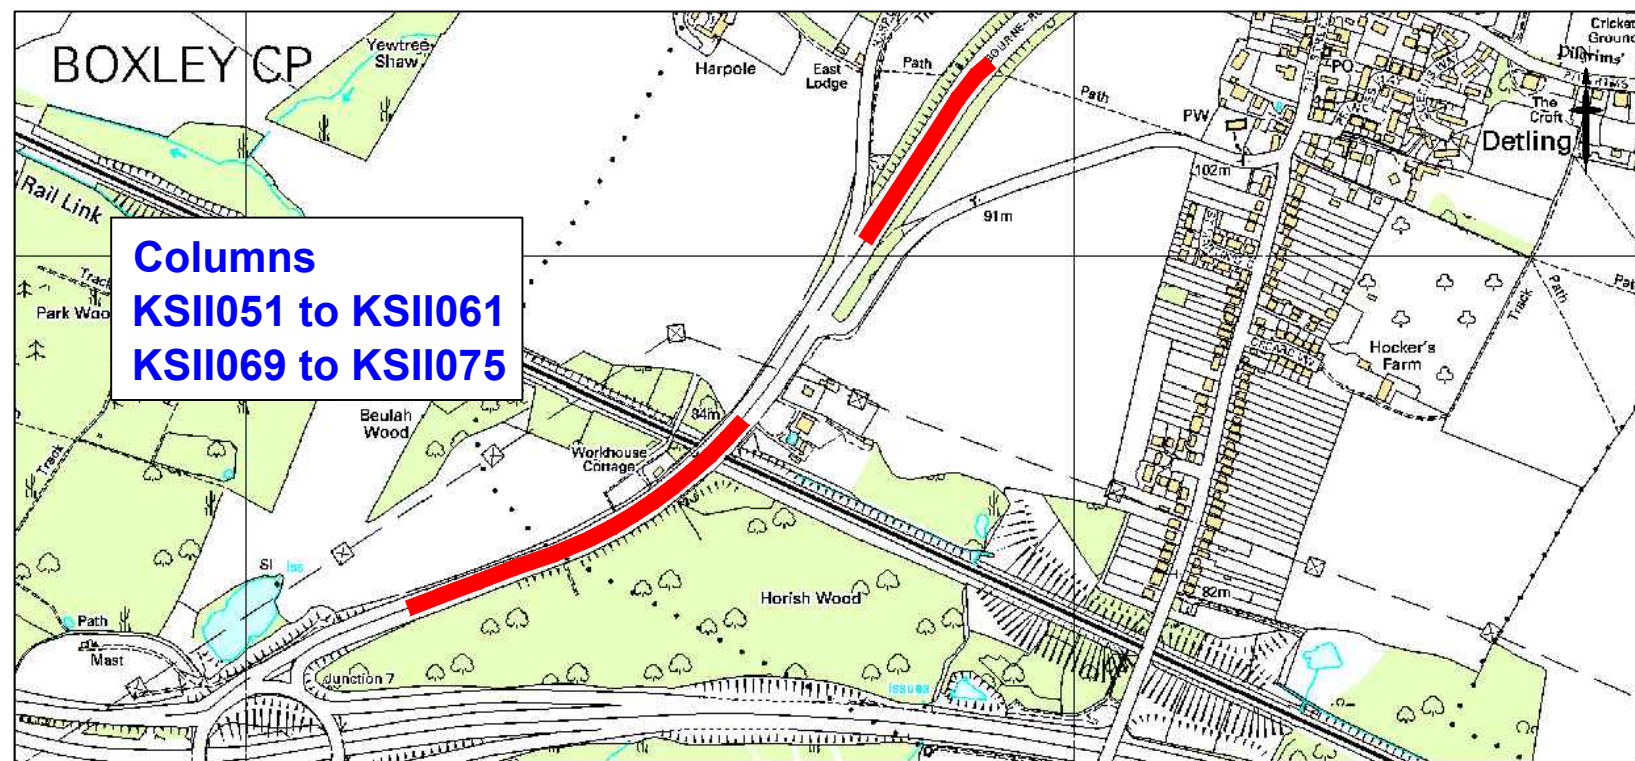

A249 Sittingbourne Road

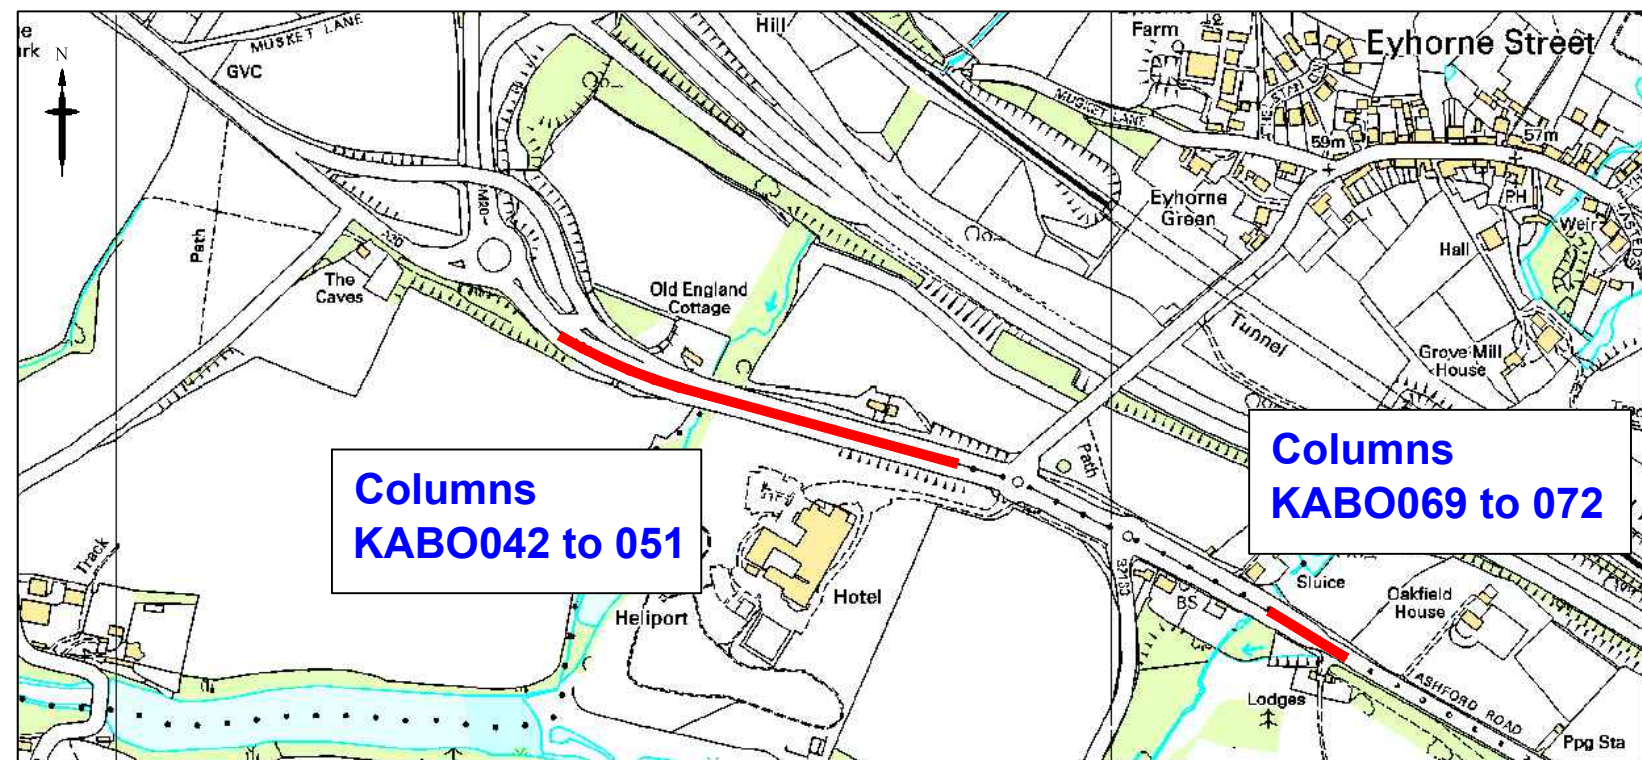

A20 Ashford Road Hollingbourne

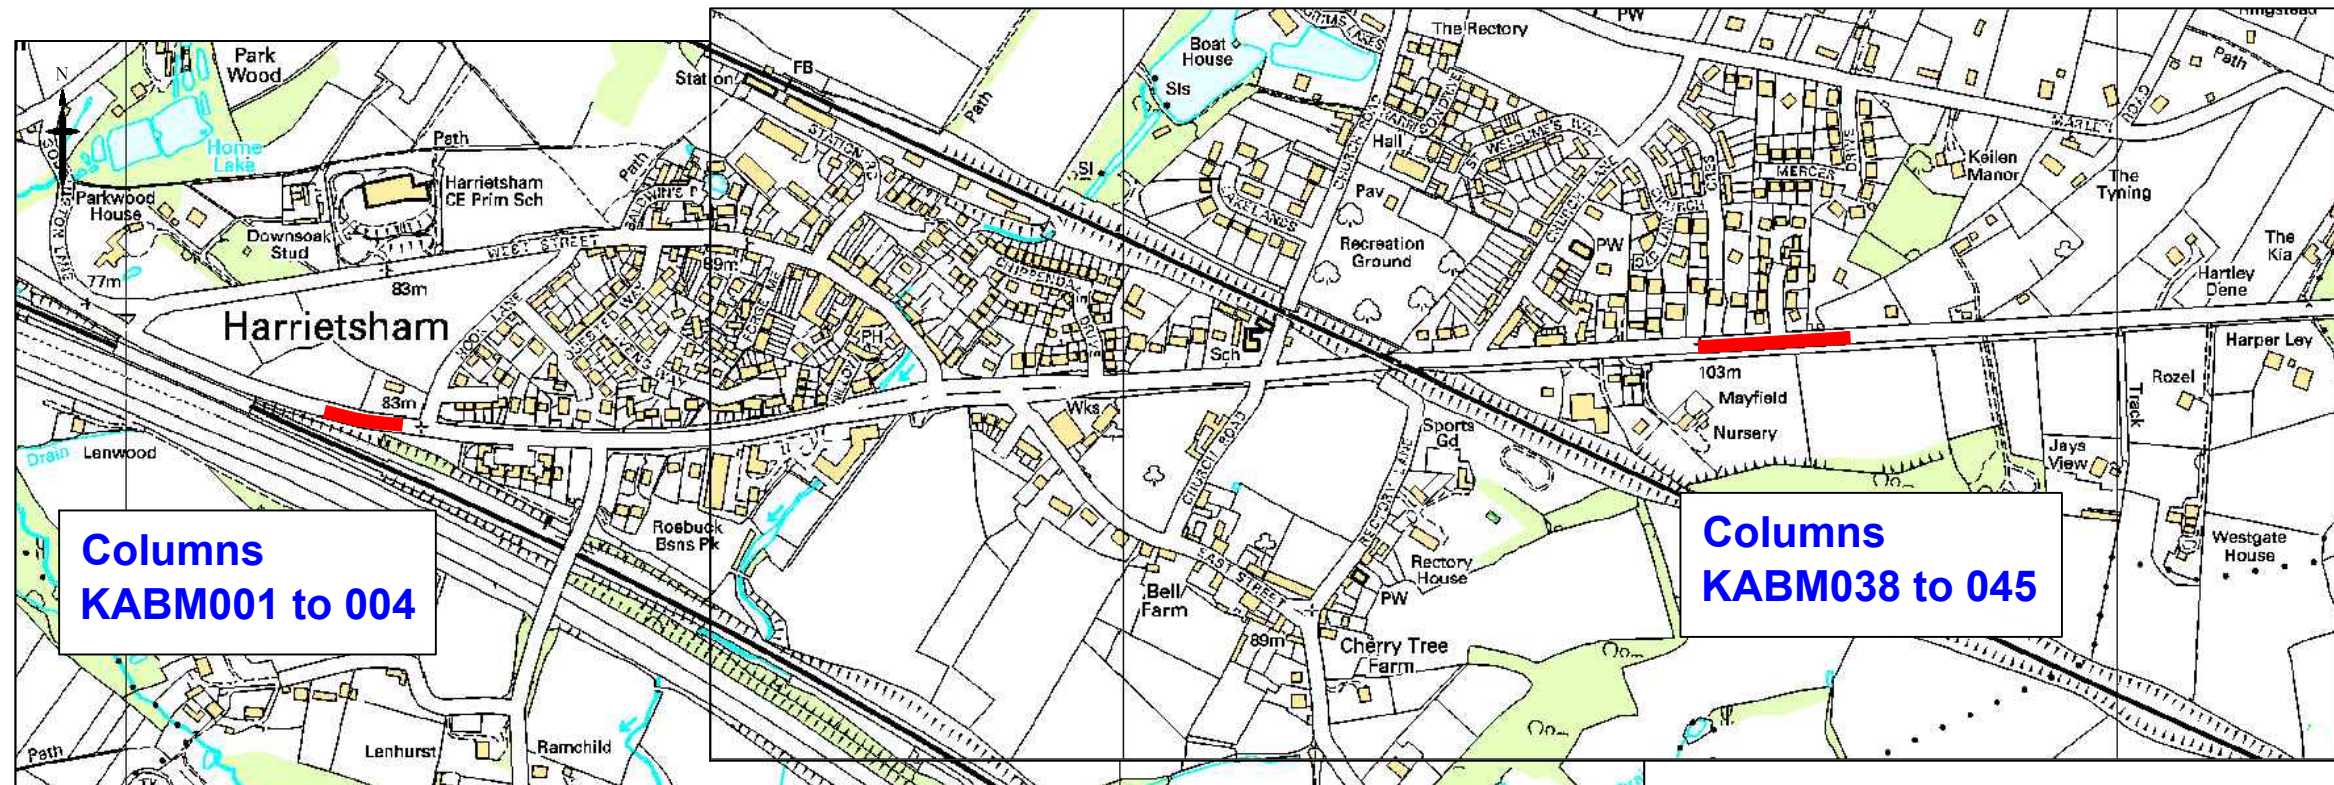

A20 Ashford Road, Harrietsham

MAIDSTONE

Drawing number

KCC/HL/ESP/Maidstone/01/Rev 2

KEY

- Extent of Columns to be switched off.
- KSFA001 Column Ref No. of columns to be switched off.

2	11.03.2013	A229 Station Road, High Street and Cranbrook Road Staplehurst Removed	HC	CH	CH
1	22.01.2013	Notes changed to indicate switch off	HC	CH	CH
0	03.12.2012		HC	CH	CH
Rev	Revision Date	Purpose of revision	Drawn	Checked	Approved



Kent County Council
Ashford Highway Depot, Javelin Way,
Ashford, Kent, TN24 8AD
Tel: 08458 247 800

Project Safe and Sensible Street Lighting
Phase 1
Trial Switch Off of Surplus Lights

Location Plan - Maidstone
District

Drawing status For Consultation

Scale Not to Scale Do not scale

Drawing number KCC/HL/ESP/Maidstone/01 Rev 2

This drawing is not to be used in whole or part other than for the intended purpose and project as defined on this drawing. Refer to the contract for full terms and conditions.