


DATE OF POSTED PLAN	23 AUG 2005
---------------------	-------------

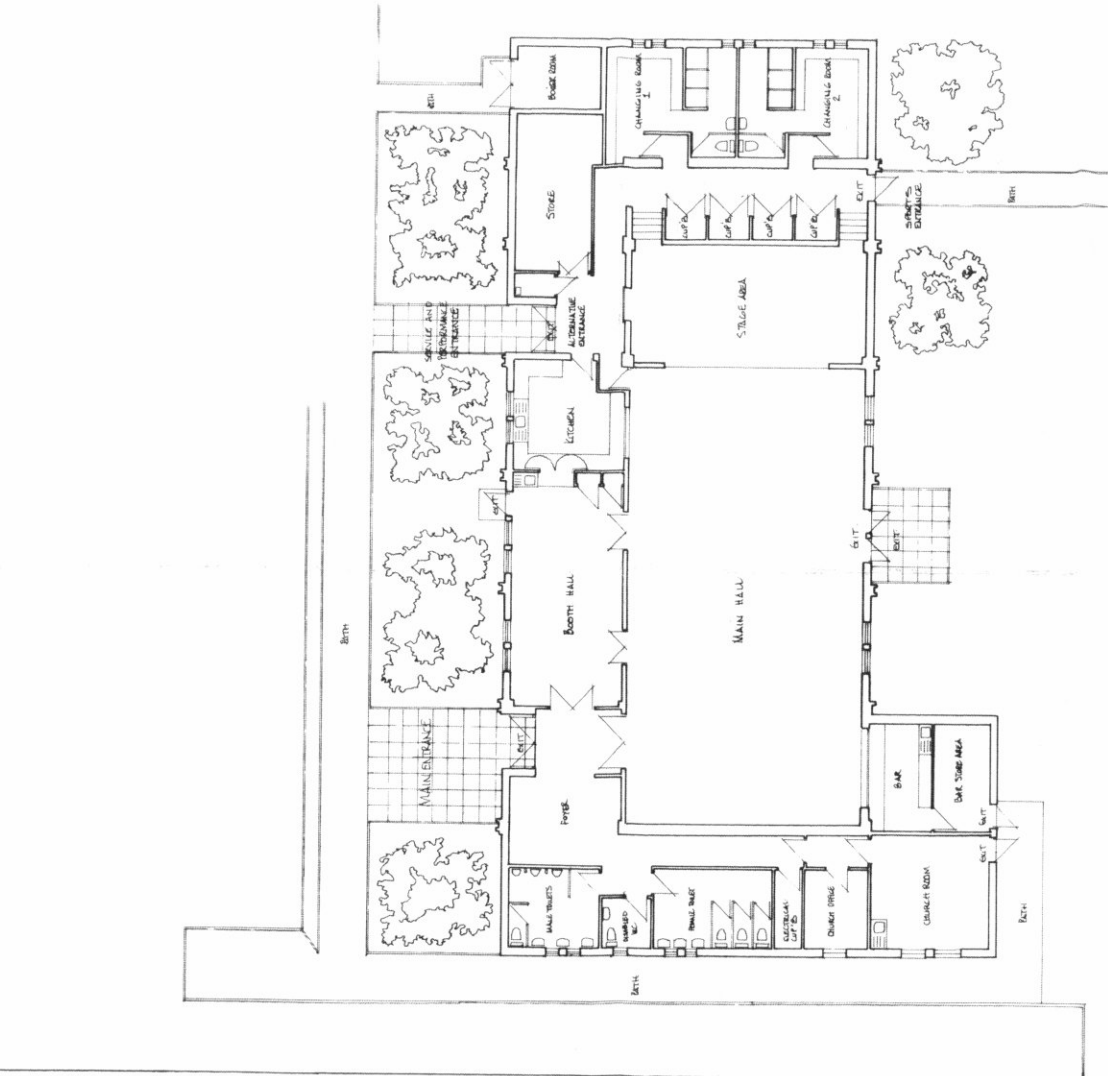

EXISTING GROUND FLOOR LAYOUT (1:100)

PROPOSED ALTERATIONS AT HARRIETSHAM VILLAGE HALL CHURCH ROAD HARRIETSHAM MAIDSTONE KENT

DRAWN: MESANEAN DESIGNS

DATE: JULY 2005

SCALE: 1:100/1:250/1:500

DRAWING NO: 04/05/05

TEL: 01622 845677