


20 m  
100 ft

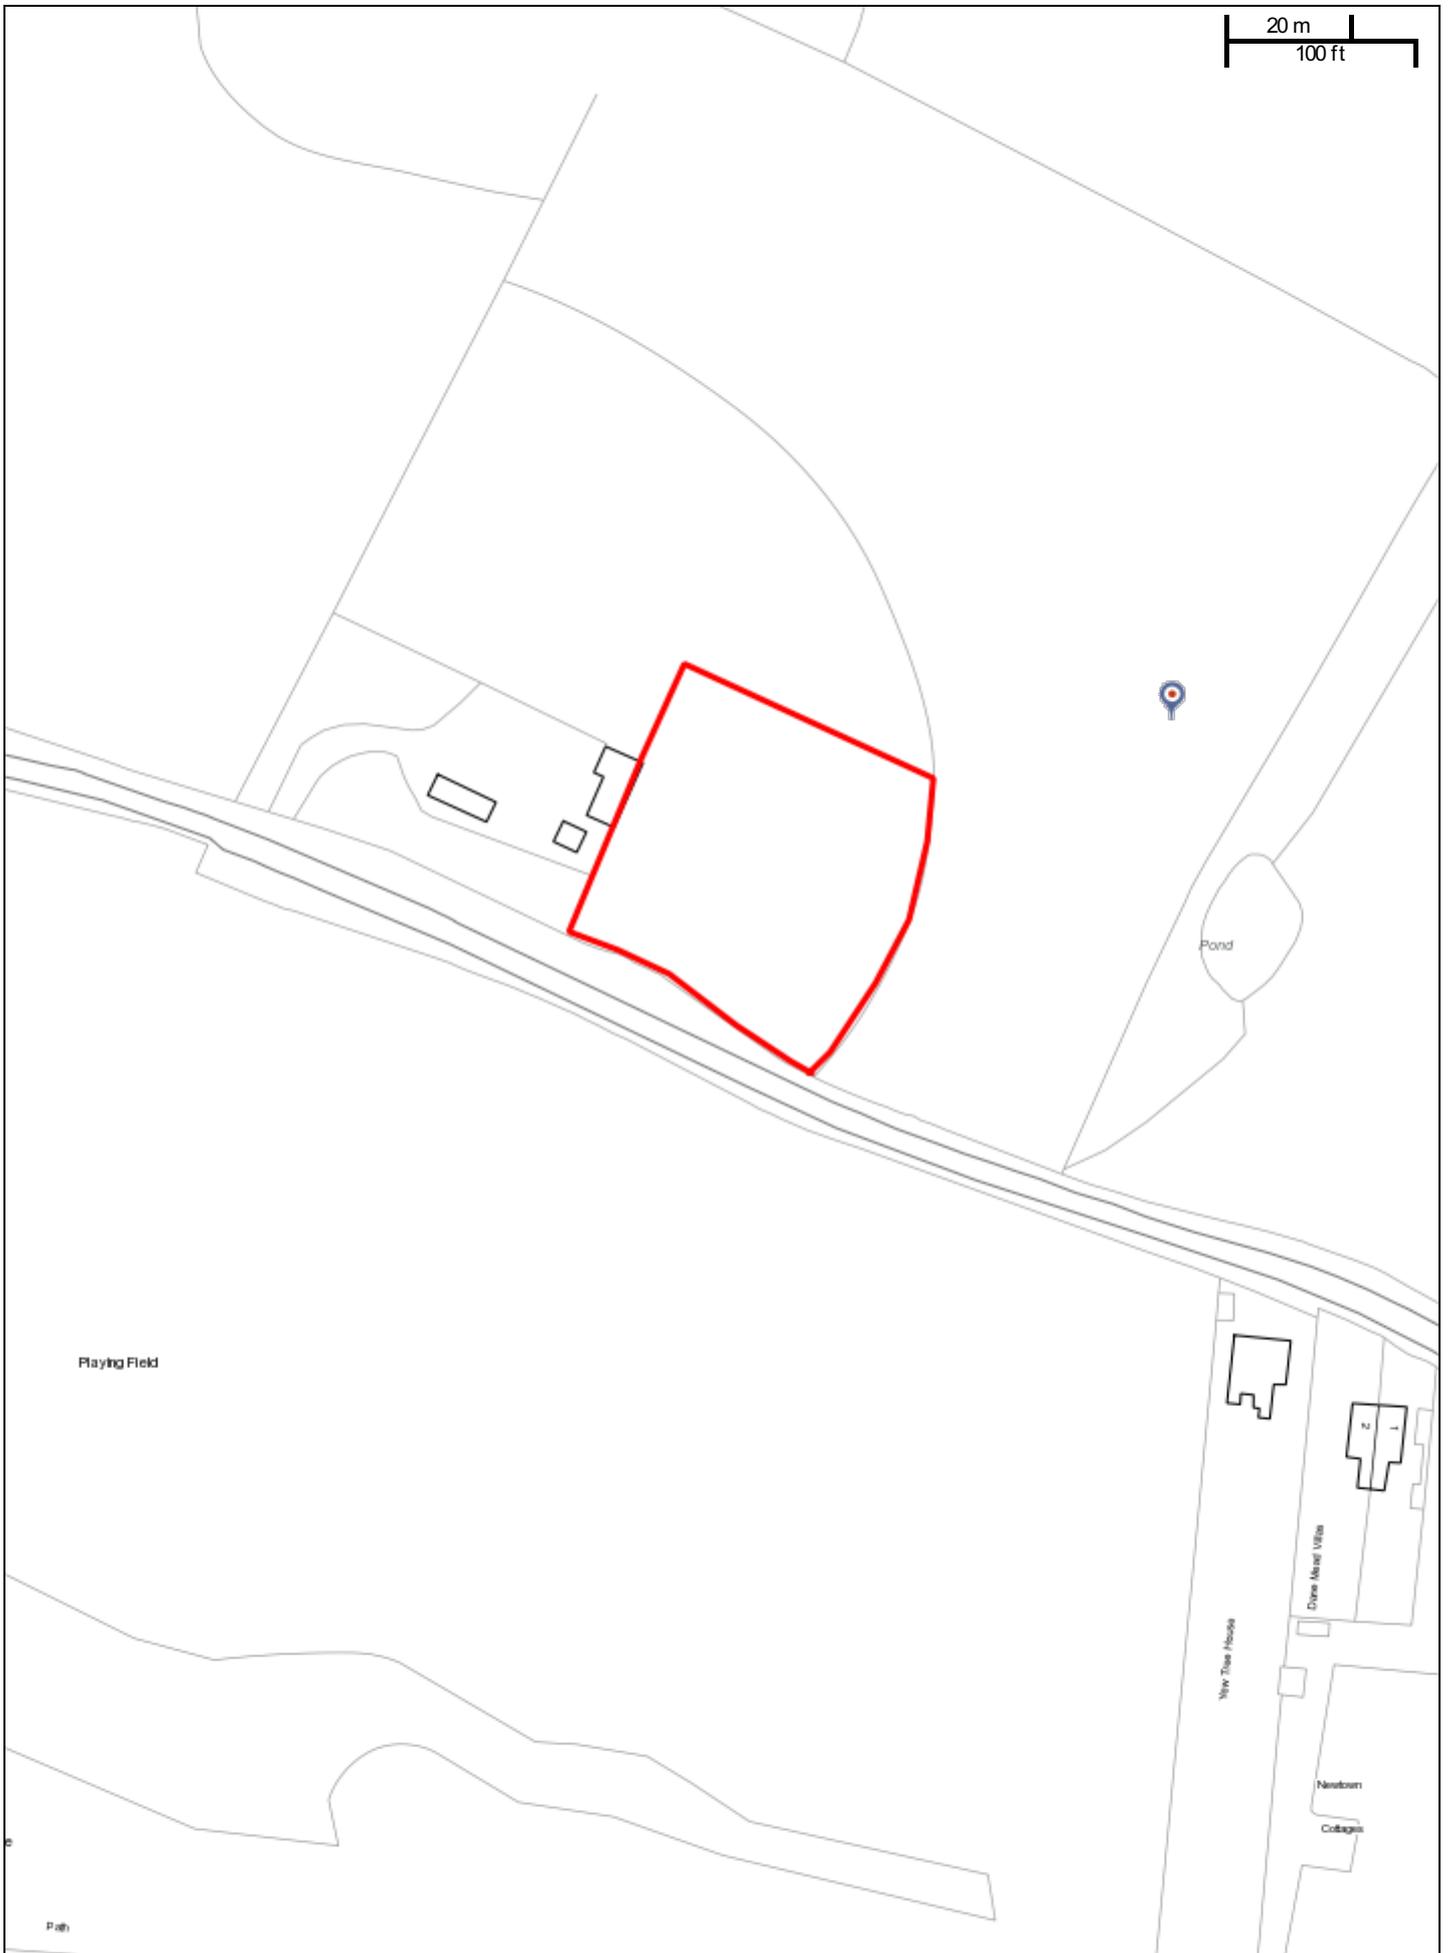

Playing Field

Pond

New Tree House

Dove Nest Villa

Newborn  
College

Path

**15/505508 - Land East of The Paddocks**

Scale: 1:1250

Printed on: 20/9/2017 at 9:48 AM by EllyH



© Astun Technology Ltd