


20 m  
100 ft

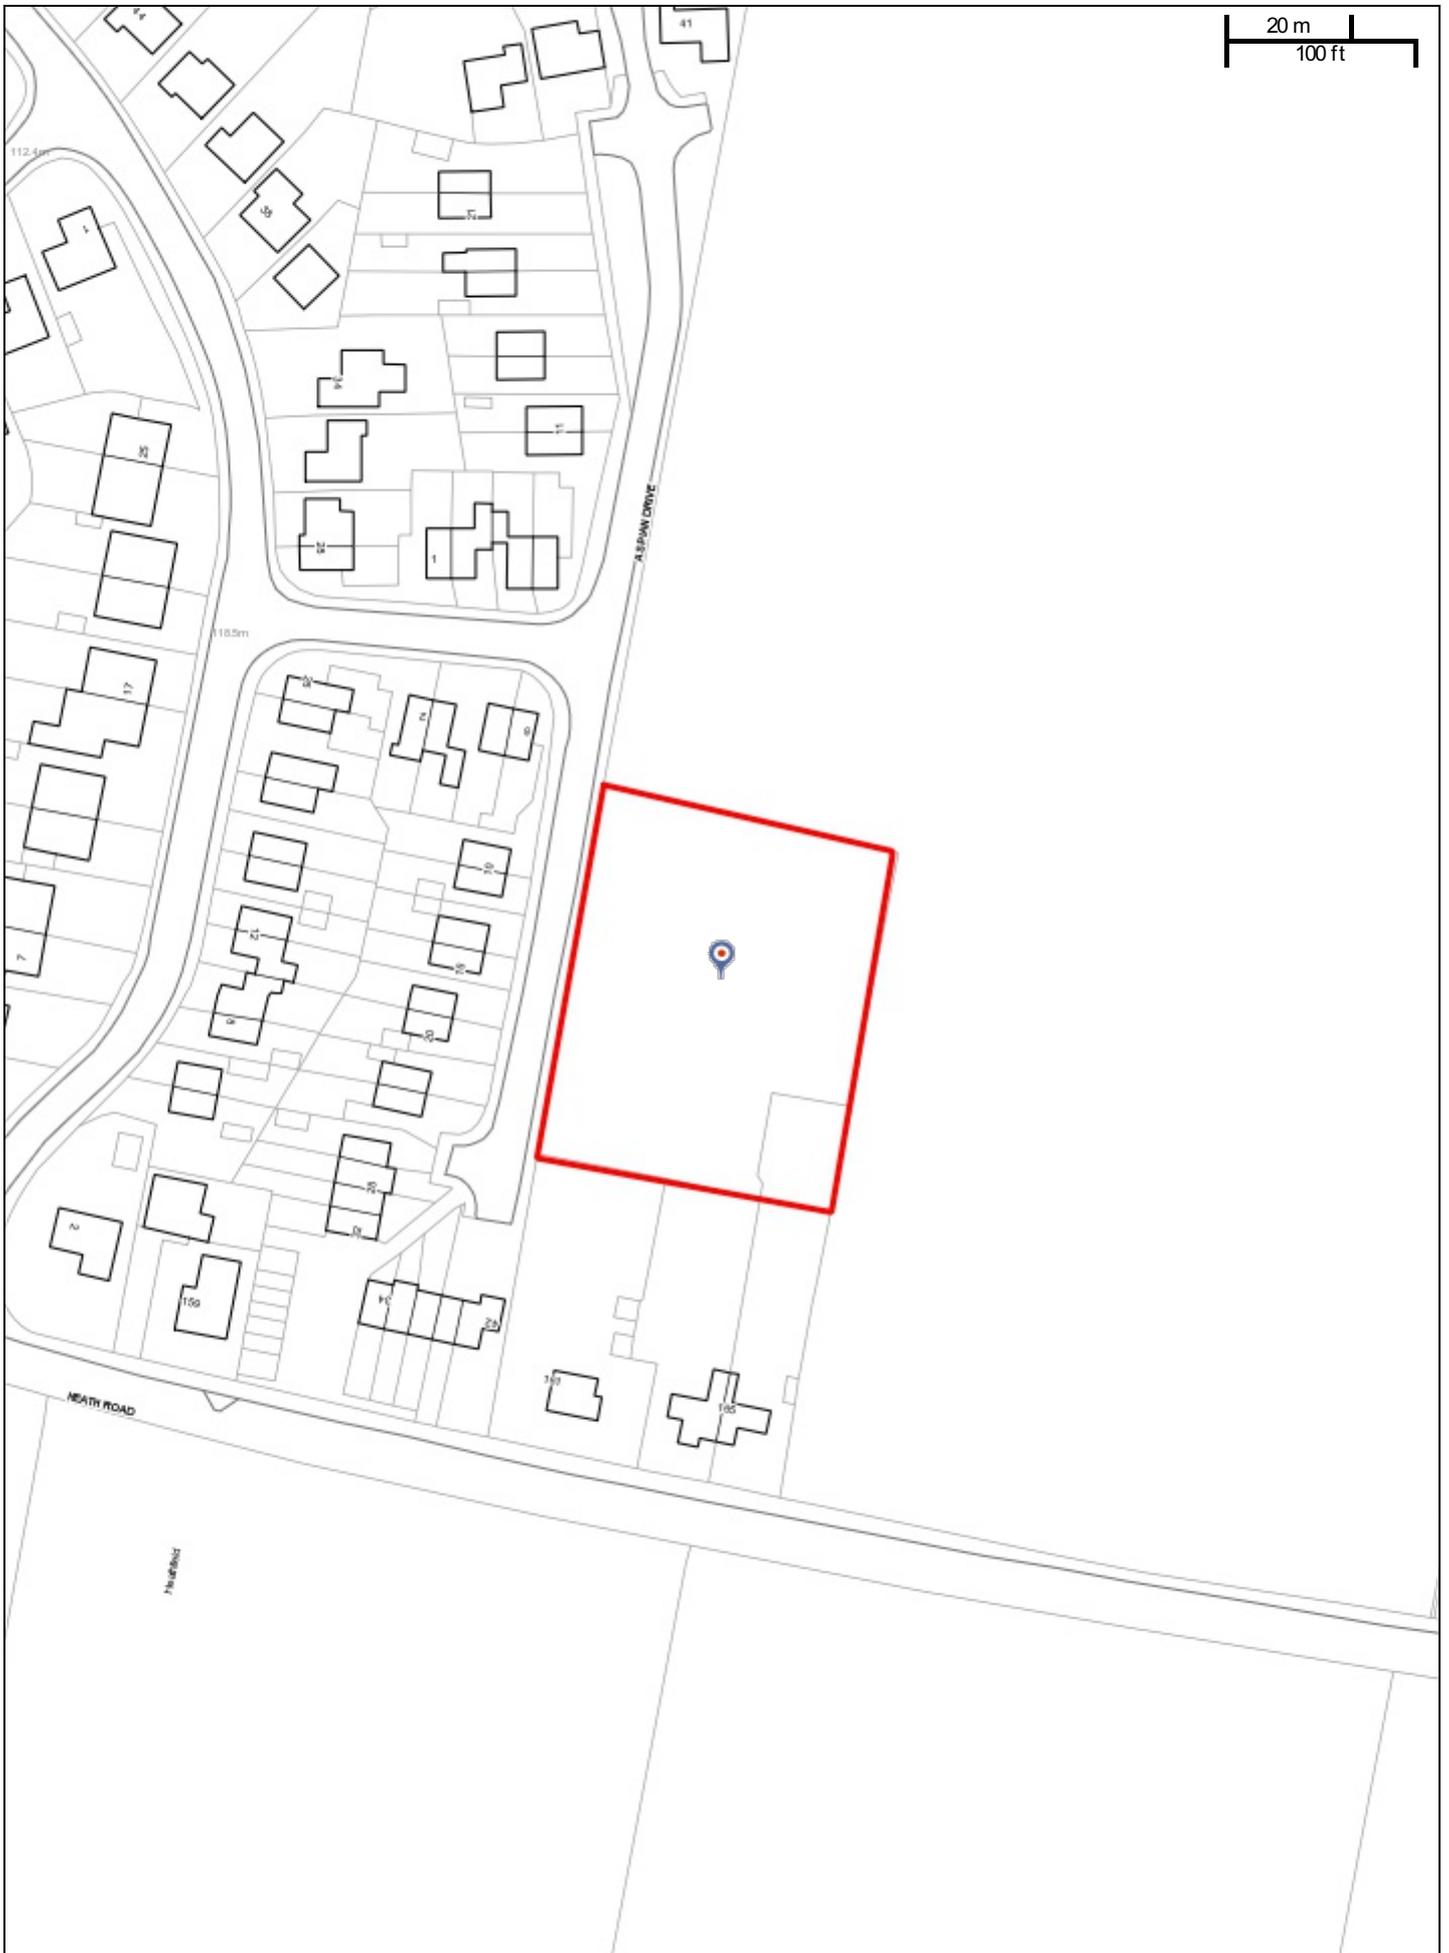

17/504314 - Land Rear of 161 Heath Road

Scale: 1:1250

Printed on: 11/12/2017 at 12:19 PM by ElyH



© Astun Technology Ltd