


50 m
100 ft

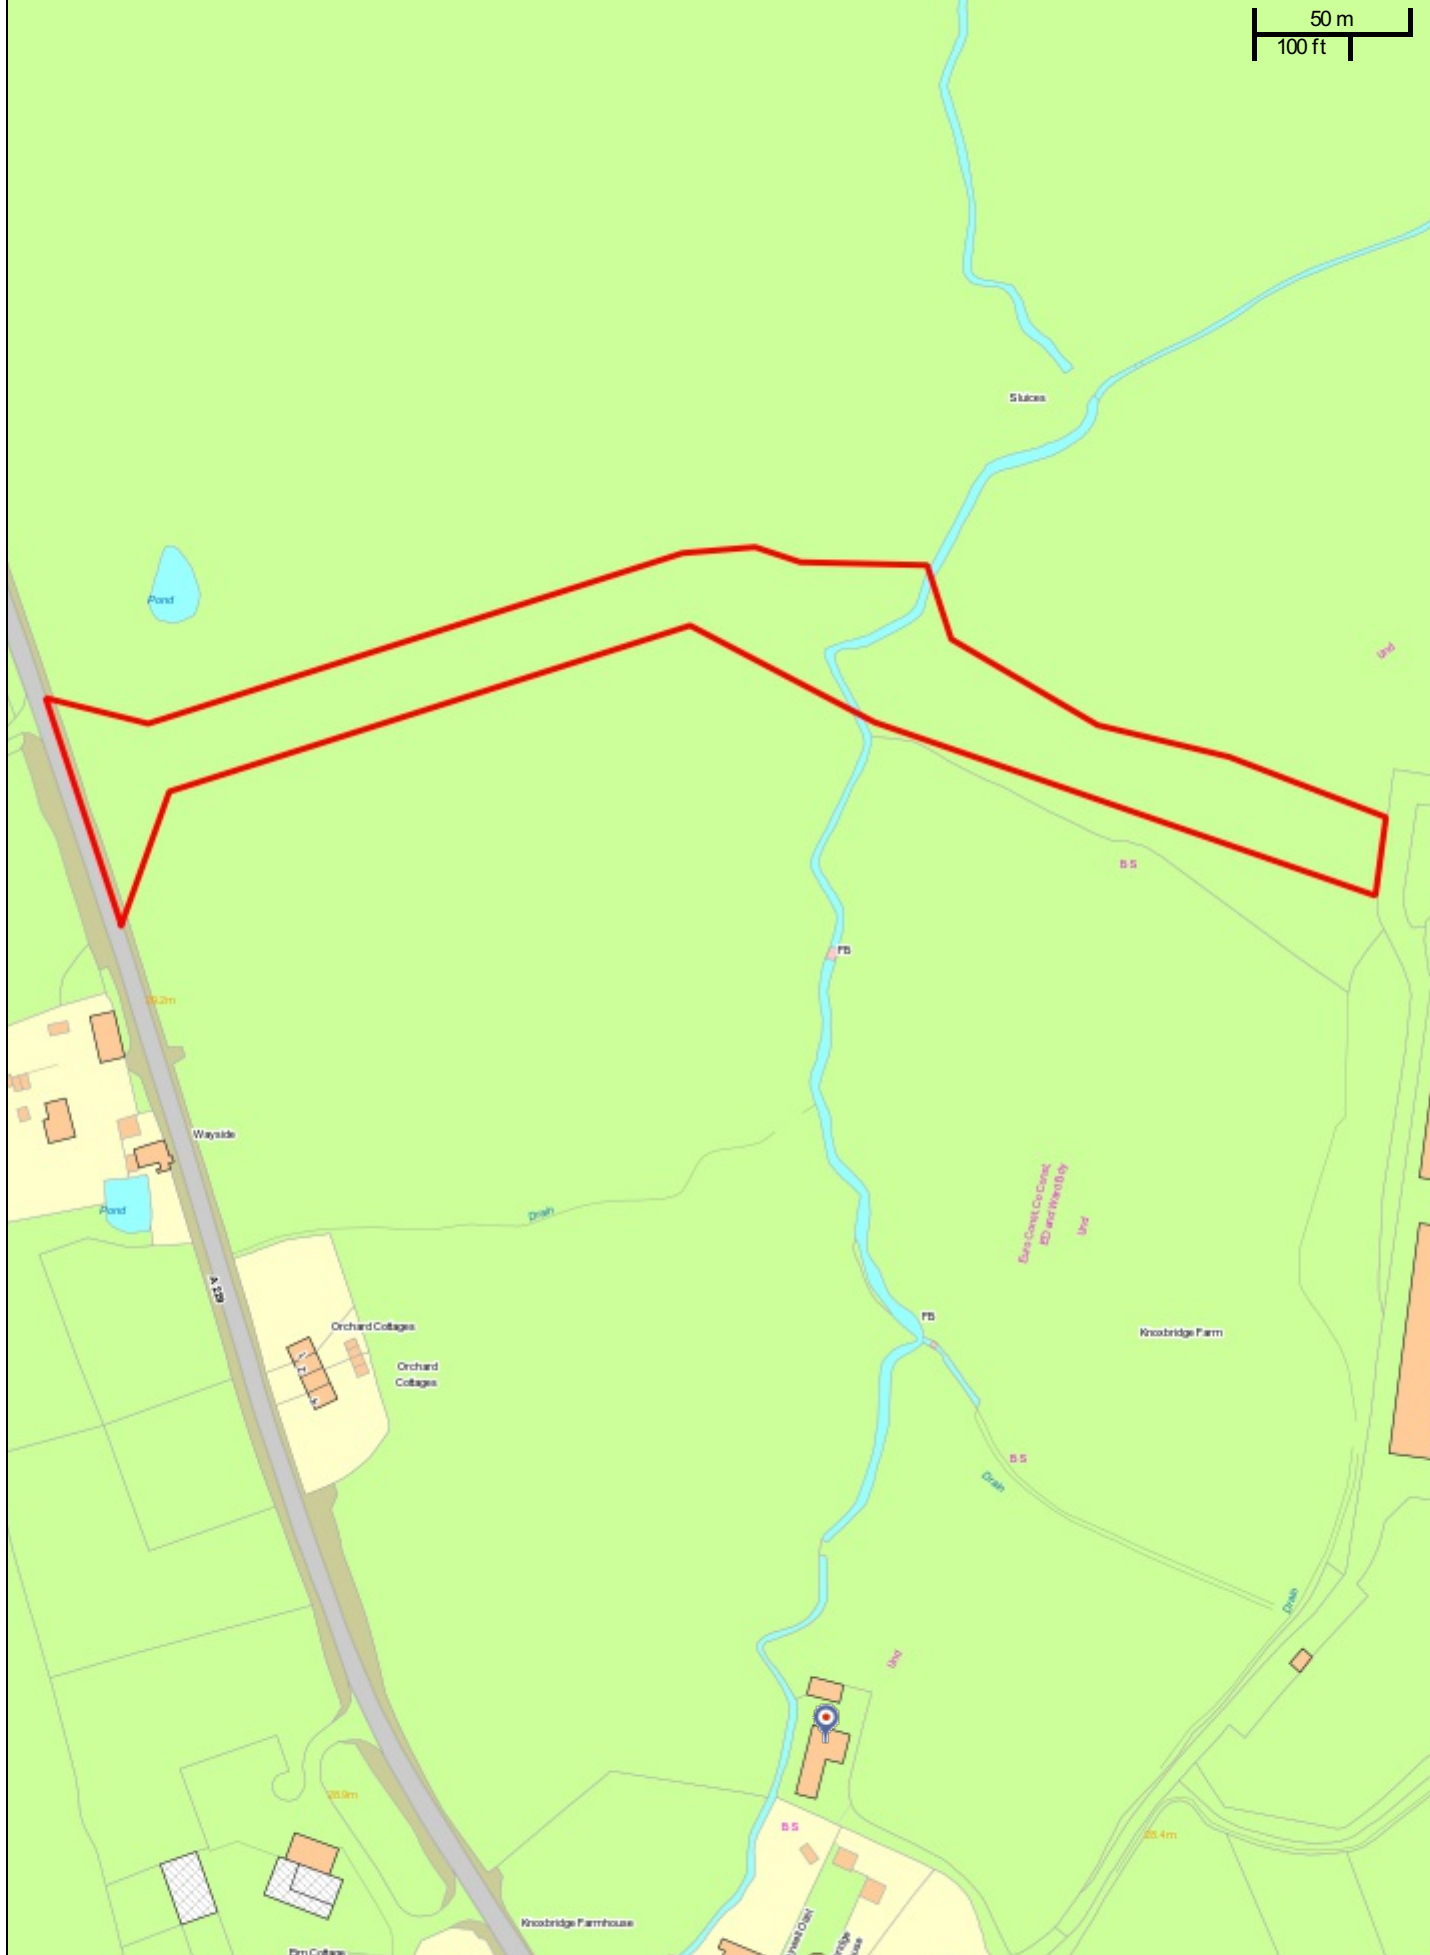

18/501158/FULL Knoxbridge Farm, Cranbrook Road, Staplehurst, Tonbridge, Kent

Scale: 1:2500

Printed on: 27/6/2018 at 9:21 AM by JoannaW



© Astun Technology Ltd