


THE MAIDSTONE BOROUGH COUNCIL

PLANNING APPLICATION NUMBER: MA/09/2185

GRID REF: TQ7851

MARTIN HOUSE, BOXMEND INDUSTRIAL ESTATE,
BIRCHOLT ROAD, MAIDSTONE.

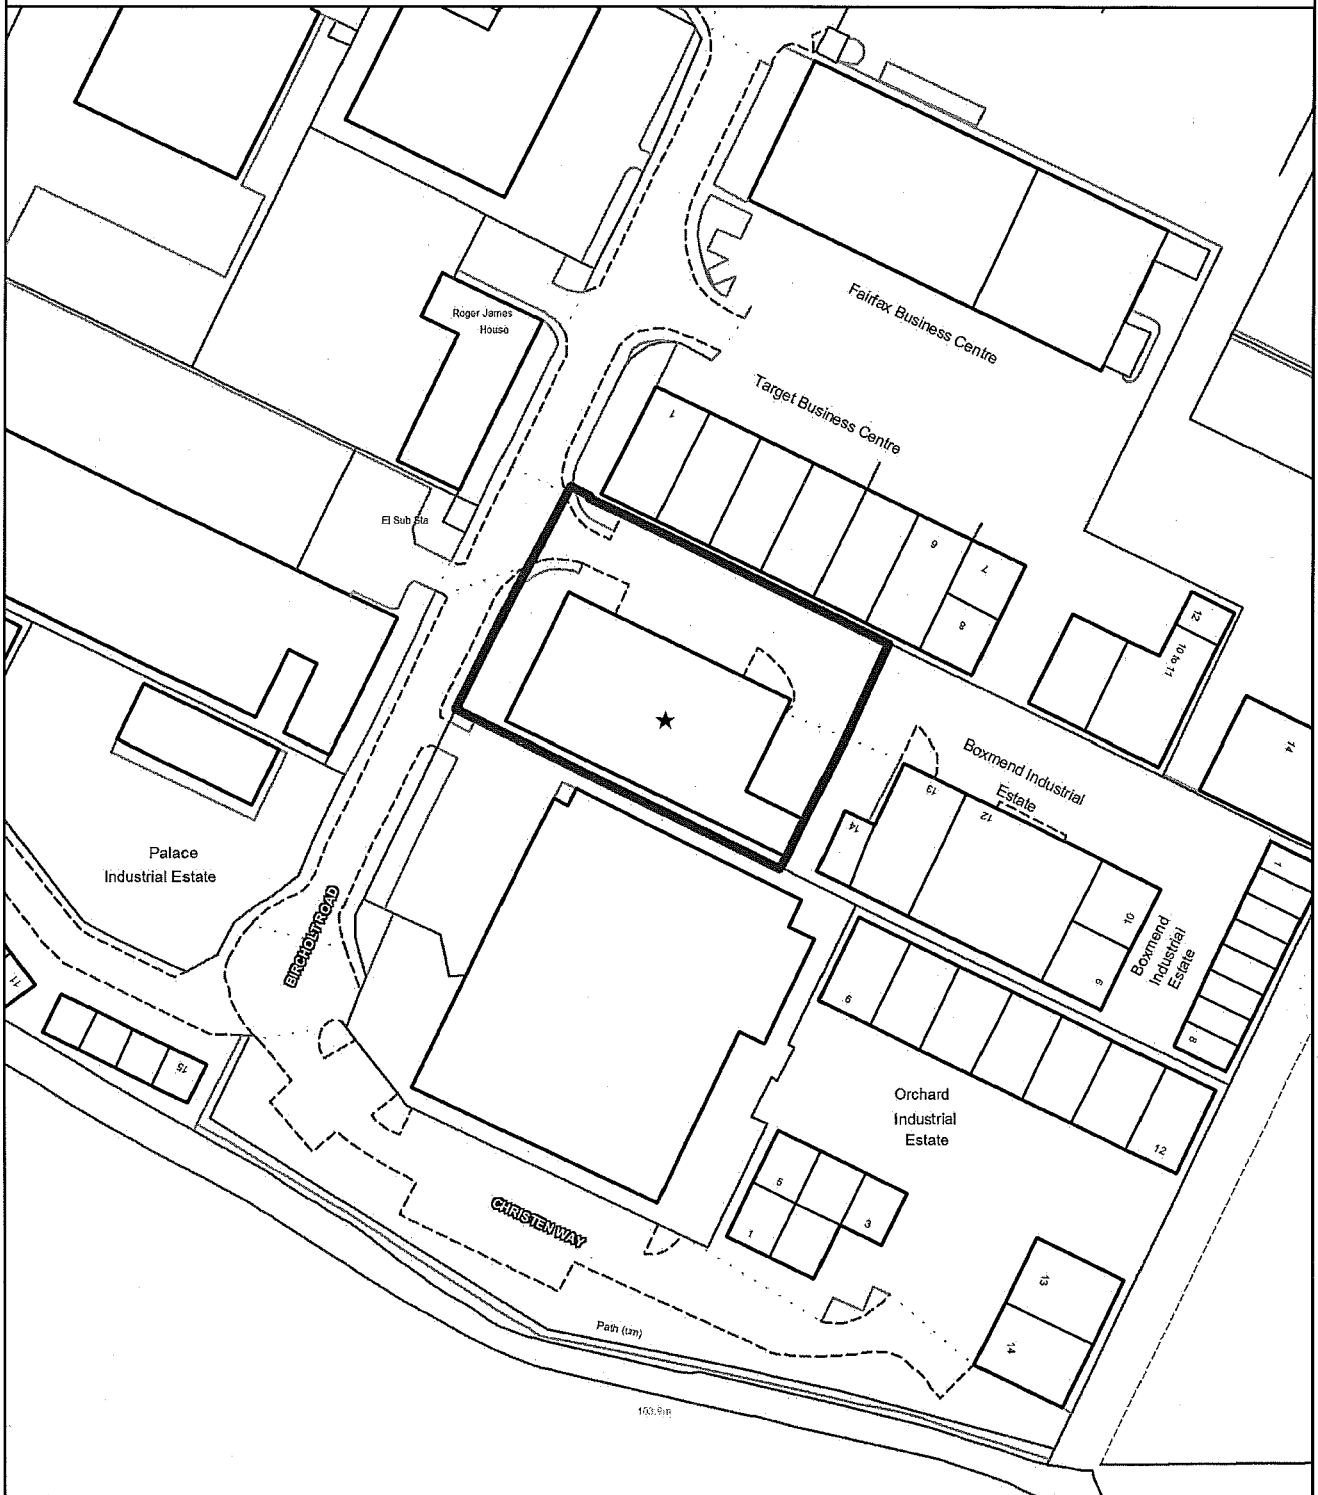

This copy has been produced specifically for Planning and Building Control Purposes only. No further copies may be made. Reproduced from the Ordnance Survey mapping with the permission of the Controller of Her Majesty's Stationary Office ©Crown Copyright. Unauthorised reproduction infringes Crown Copyright and may lead to prosecution or civil proceedings. The Maidstone Borough Council No. 1000019636, 2009. Scale 1:1250



Alison Broom
Director of Prosperity and Regeneration