



20 m  
100 ft

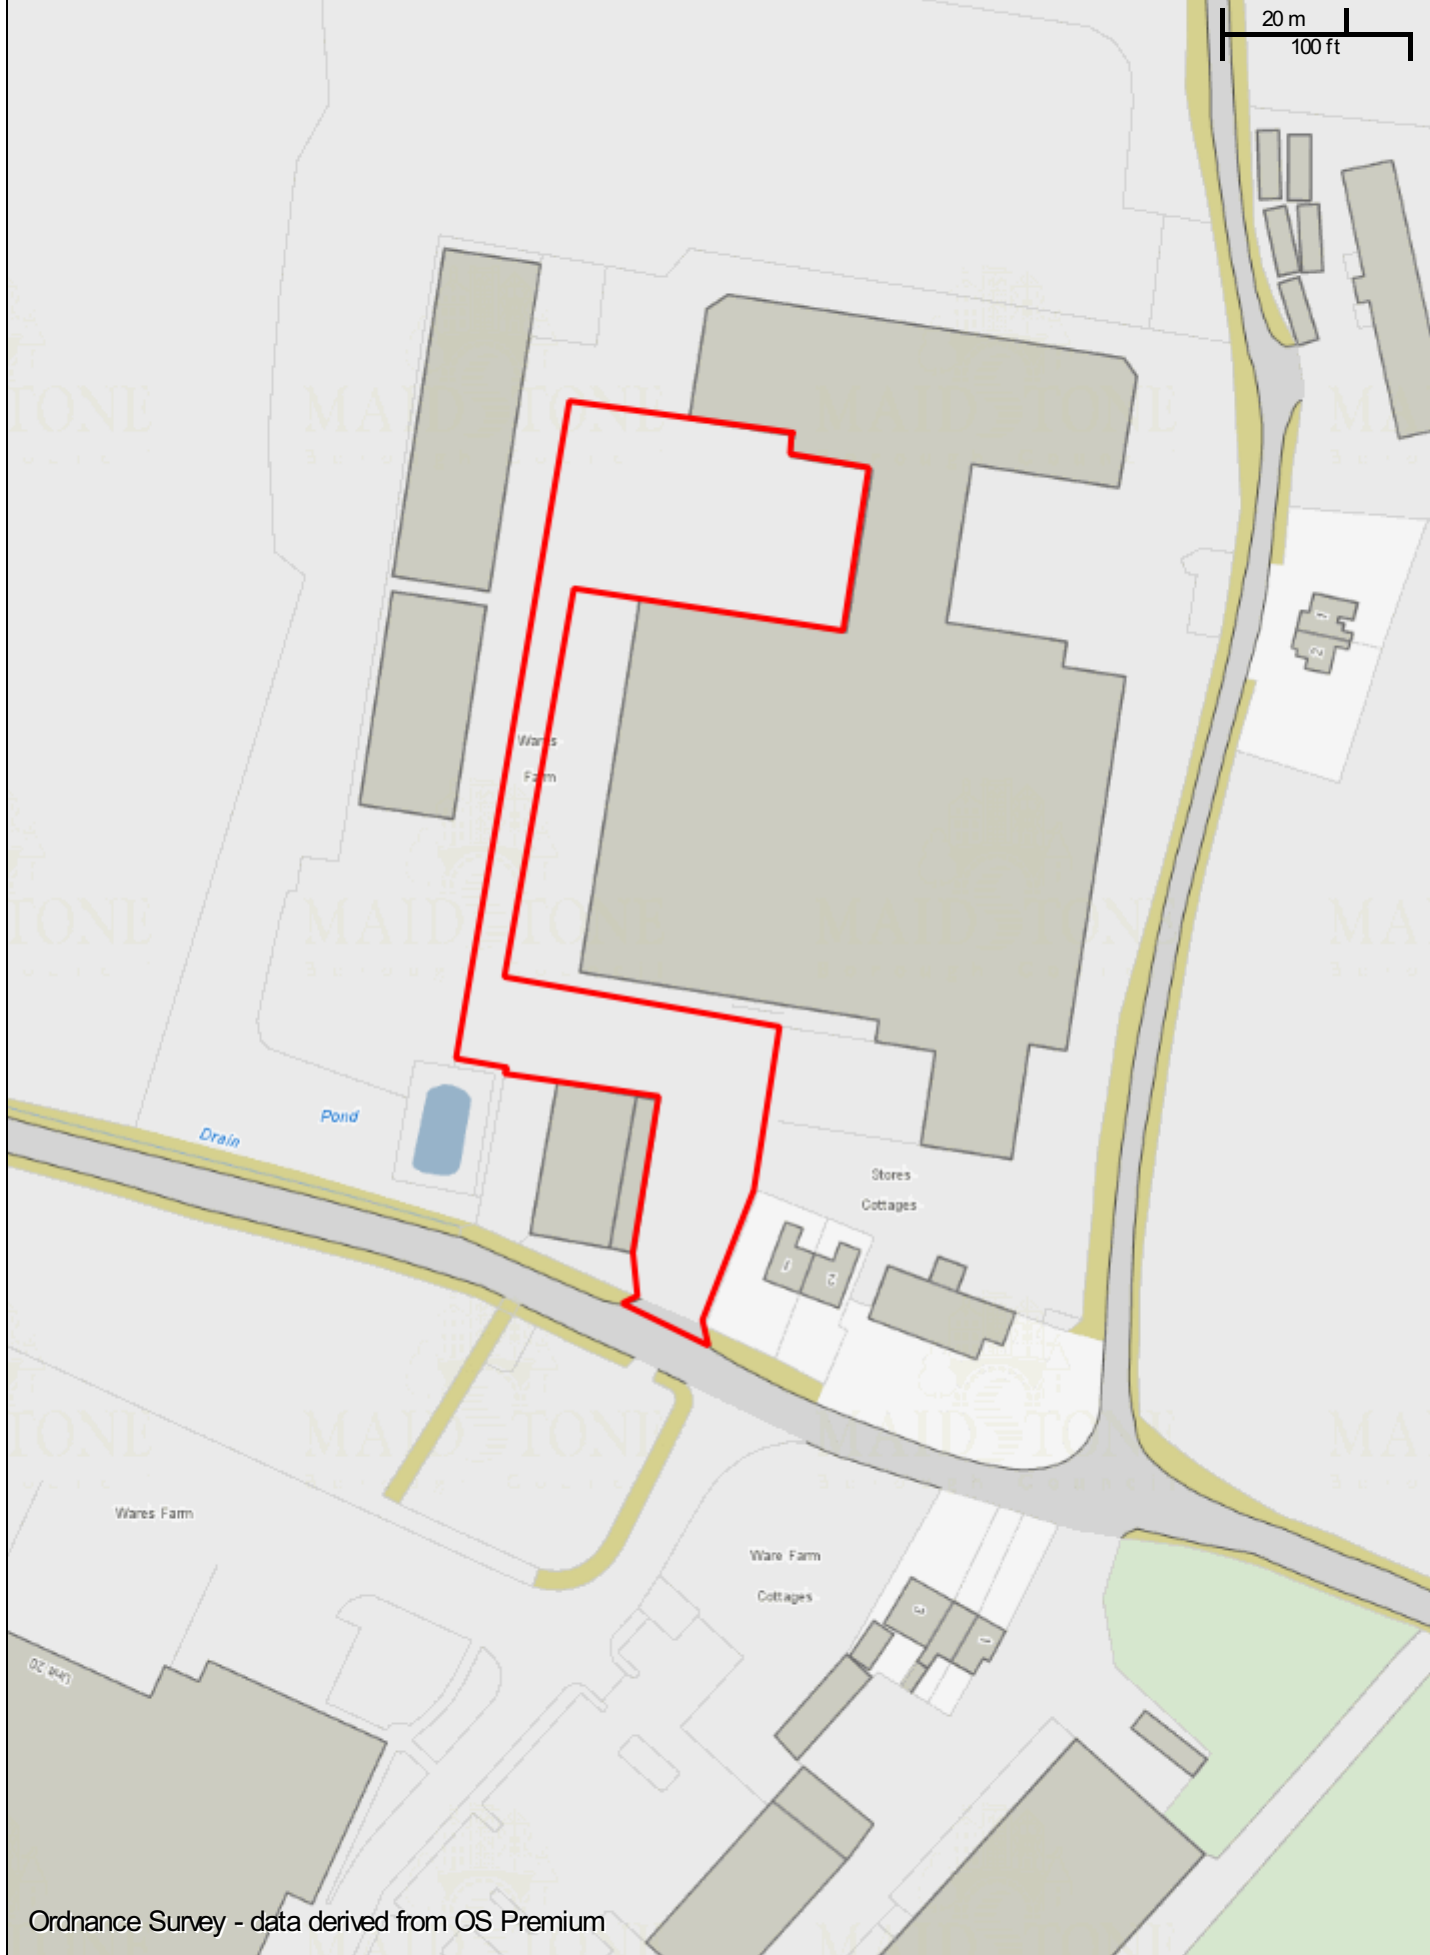

Ordnance Survey - data derived from OS Premium

 **21/505932/FULL Wares Farm, Redwall Lane, Linton, Kent**  
Scale: 1:1250  
Printed on: 8/2/2022 at 12:36 PM by JoannaW

  
© Astun Technology Ltd