


# THE MAIDSTONE BOROUGH COUNCIL

Address- Maidstone Cemetery Chapel, Sutton Road  
Maidstone, Kent, ME15 9AF

Reference -22/504023/LBC

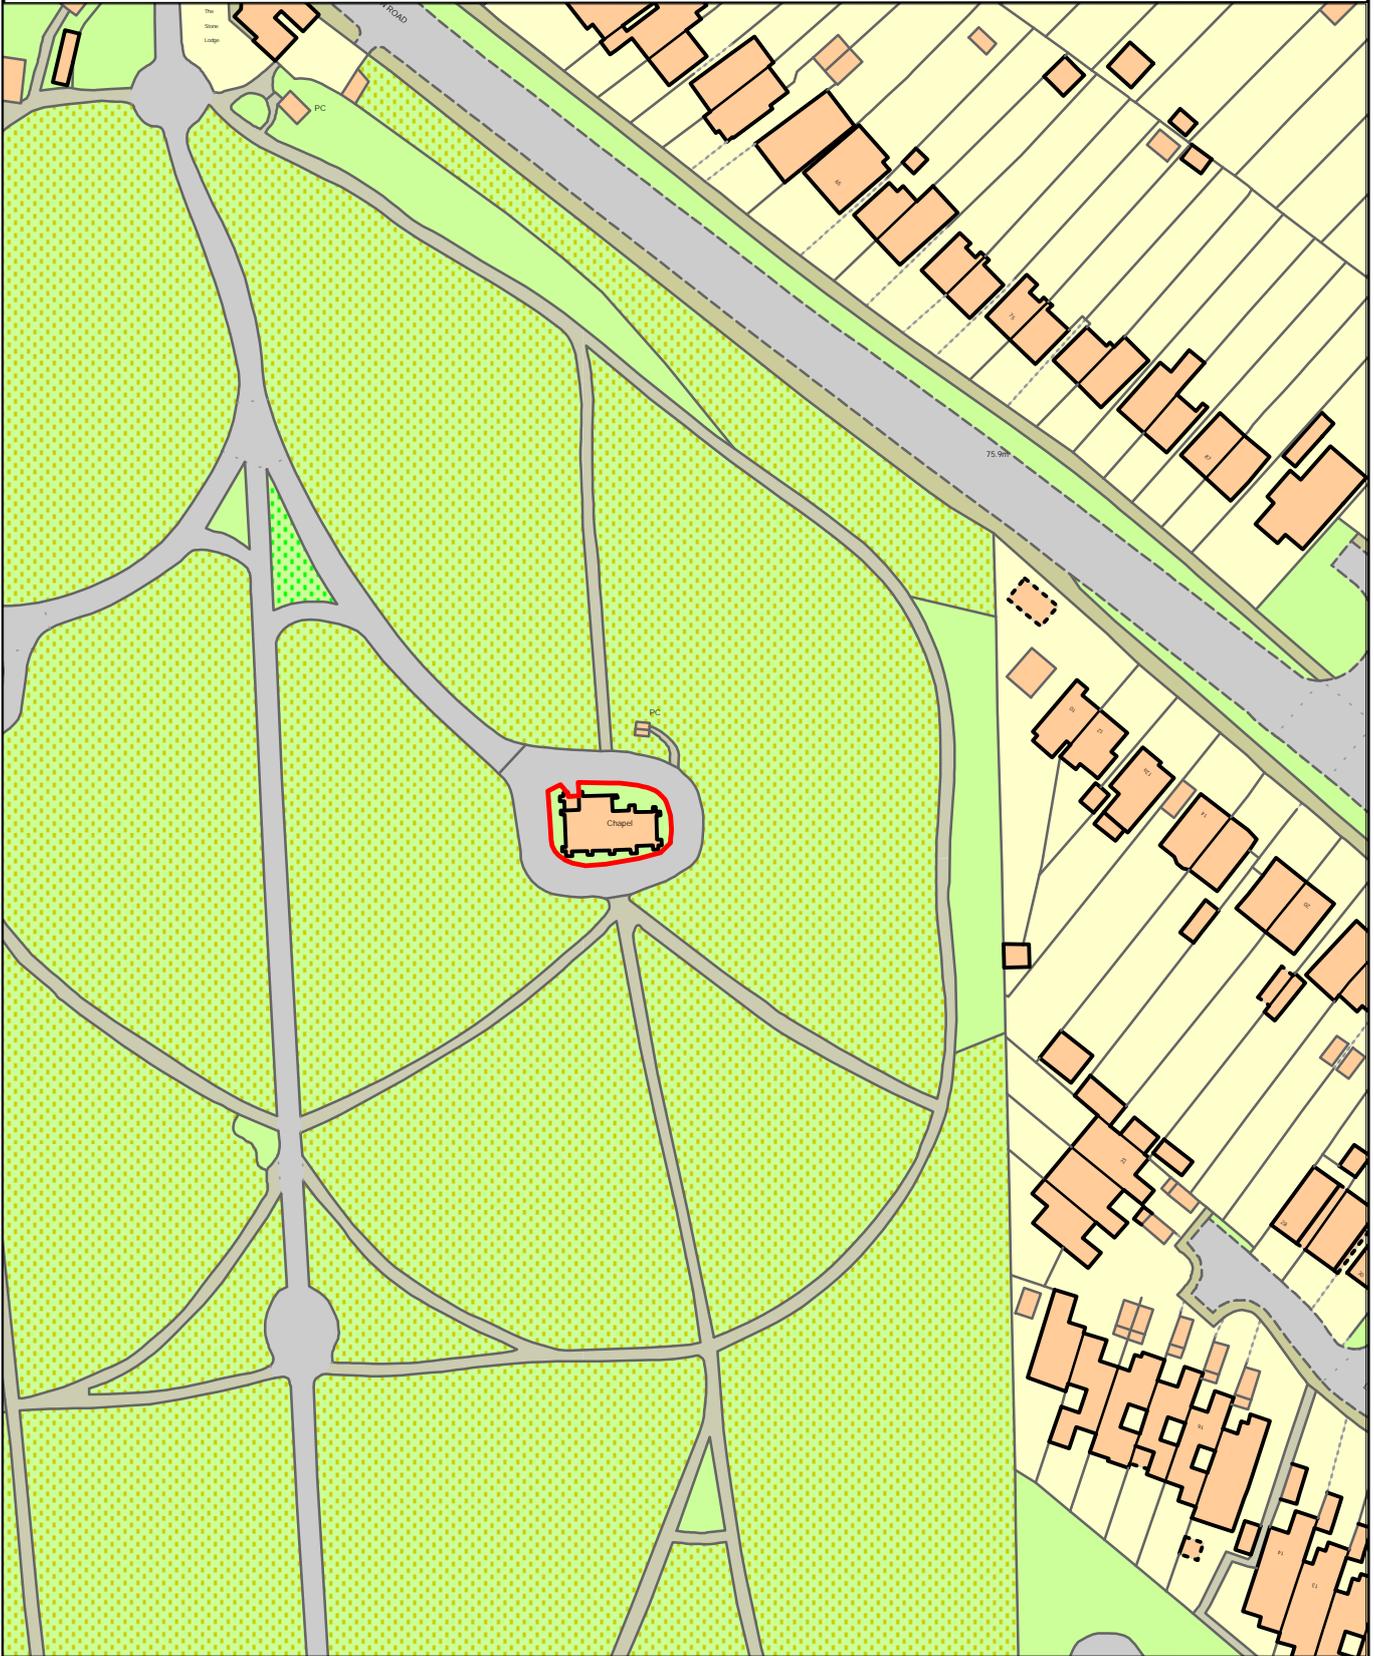

Reproduced from the Ordnance Survey mapping with the permission of the Controller of Her Majesty's Stationery Office © Crown copyright. Unauthorised reproduction infringes Crown copyright and may lead to prosecution or civil proceedings. The Maidstone Borough Council Licence No. 100019636, 2022. Scale 1:1250



**Rob Jarman**  
Head of Planning and Development