


- Area where alcohol may be consumed.
- E M Exit Sign / Light
- NH Emergency Light
- W Extinguisher
- FB Fire Blanket
- Bell Bell

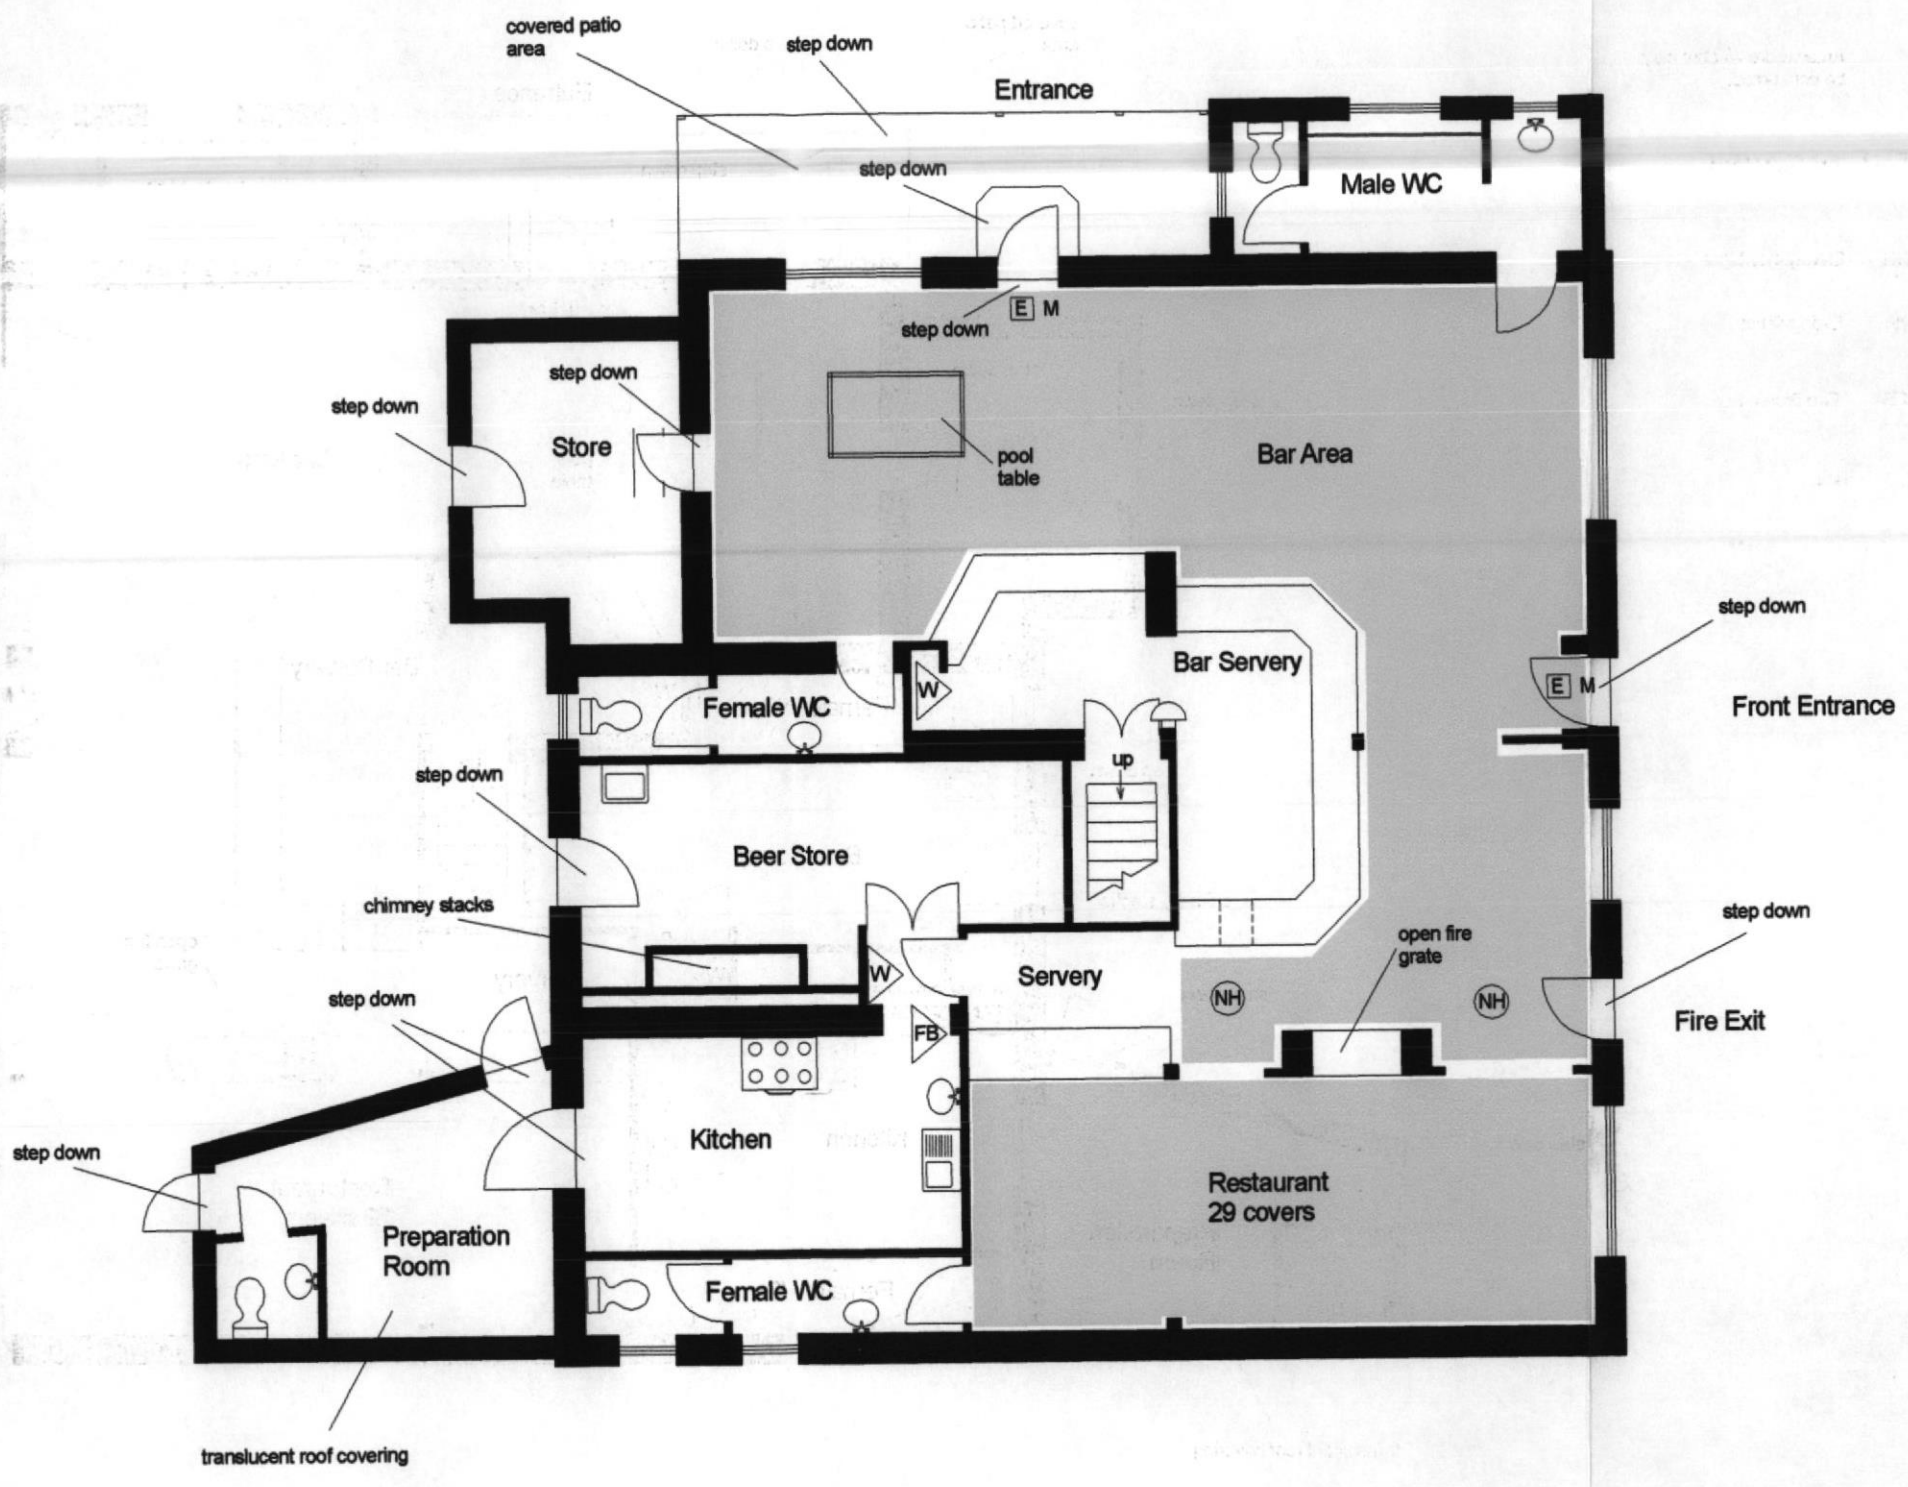

Ground Floor

**Disclaimer:**  
 This plan is for layout guidance only. Measured and drawn to the nearest 10 cms.  
 Whilst every care is taken in the preparation of this plan please check all dimensions and shapes before making any decision reliant upon them.

Licence plan for :- The George Inn Benover Road Yalding Kent	Brian Blakiston CAD Services Tel. 01634 385406	Date July. 05 Scale 1 : 100 Drawing NO. BB 228
---	---	---