


20 m
100 ft

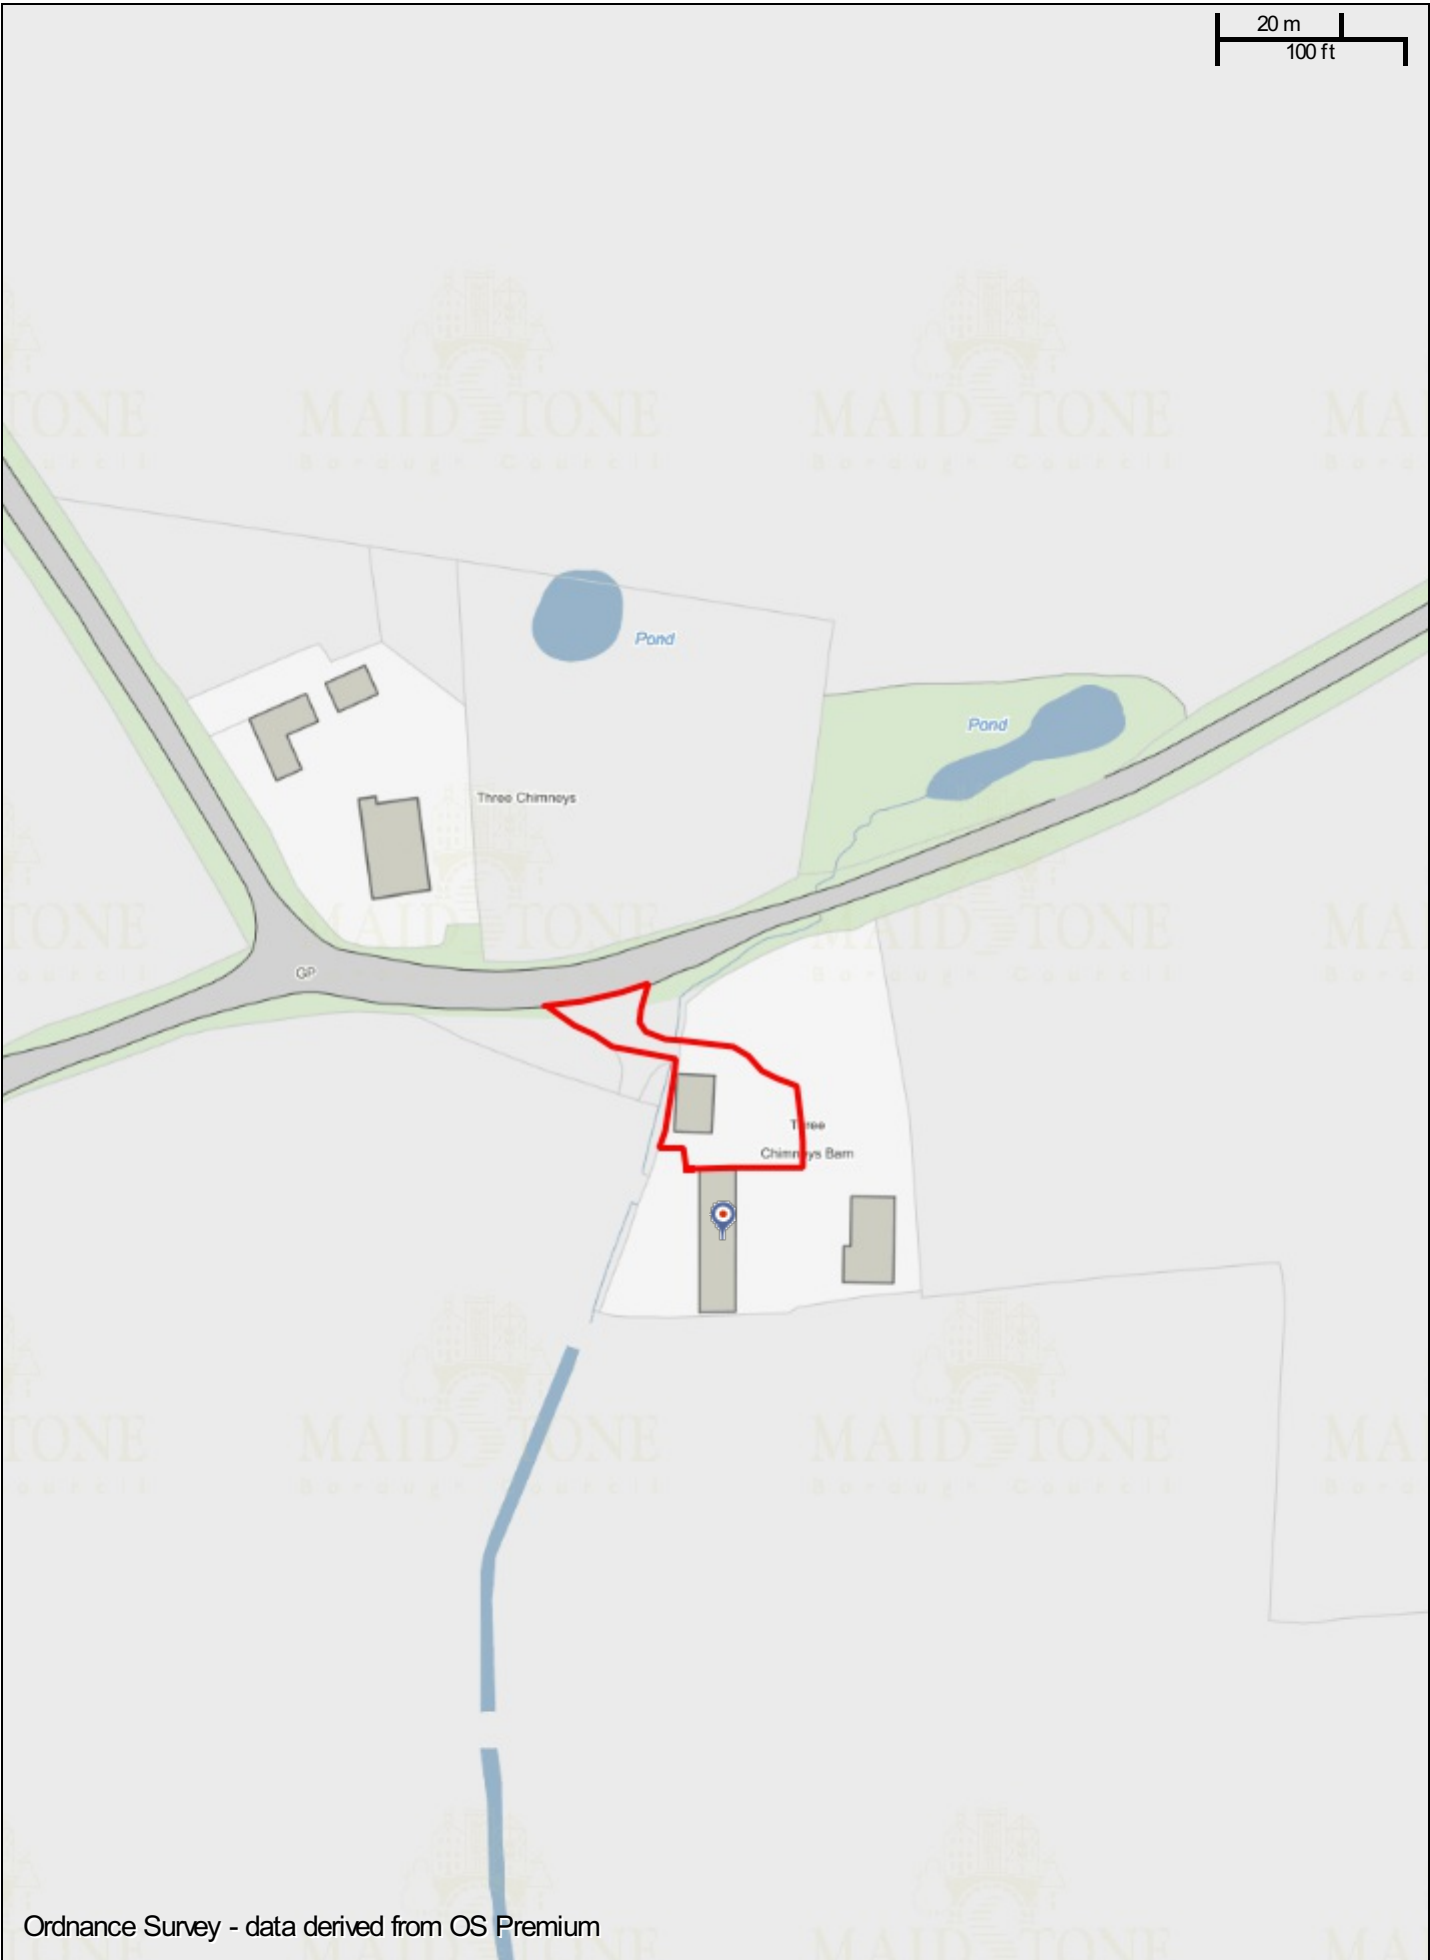

Ordnance Survey - data derived from OS Premium



24/502749/FULL Three Chimneys Barn, Coldbridge Lane, Grafty Green, Kent, ME17 2AX

Scale: 1:1250

Printed on: 4/11/2024 at 10:13 AM by RebeccaB1



© Astun Technology Ltd