
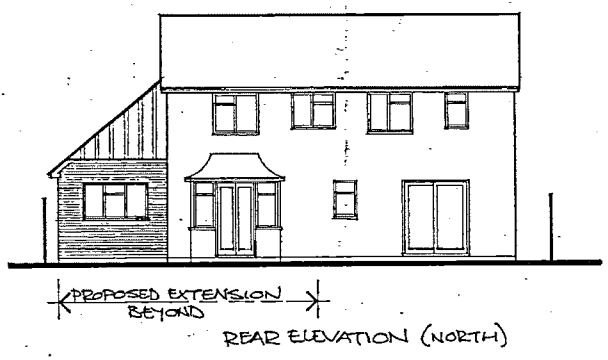
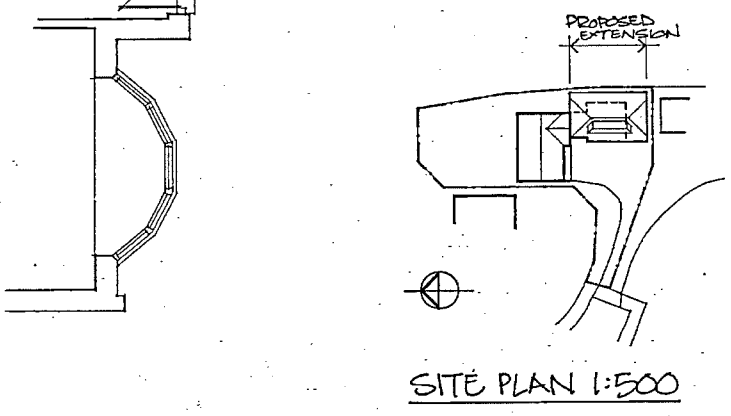
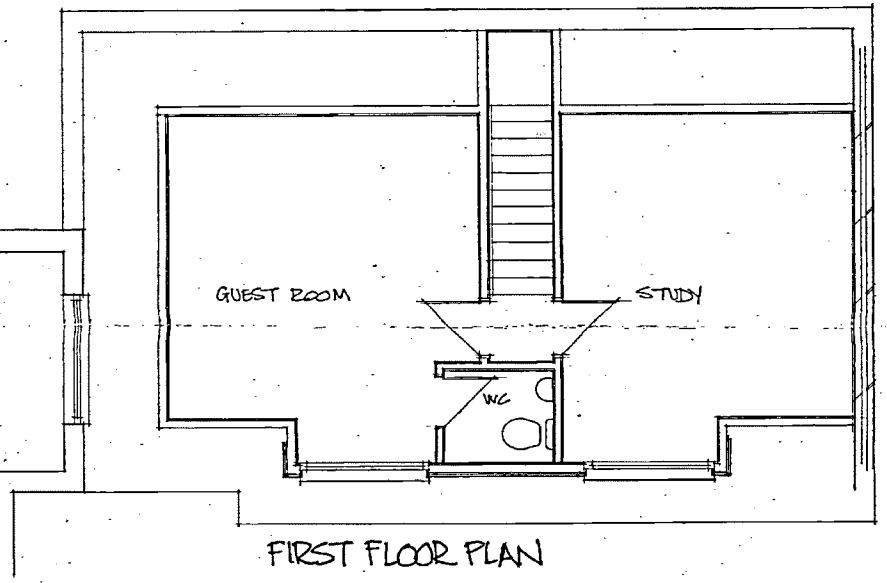
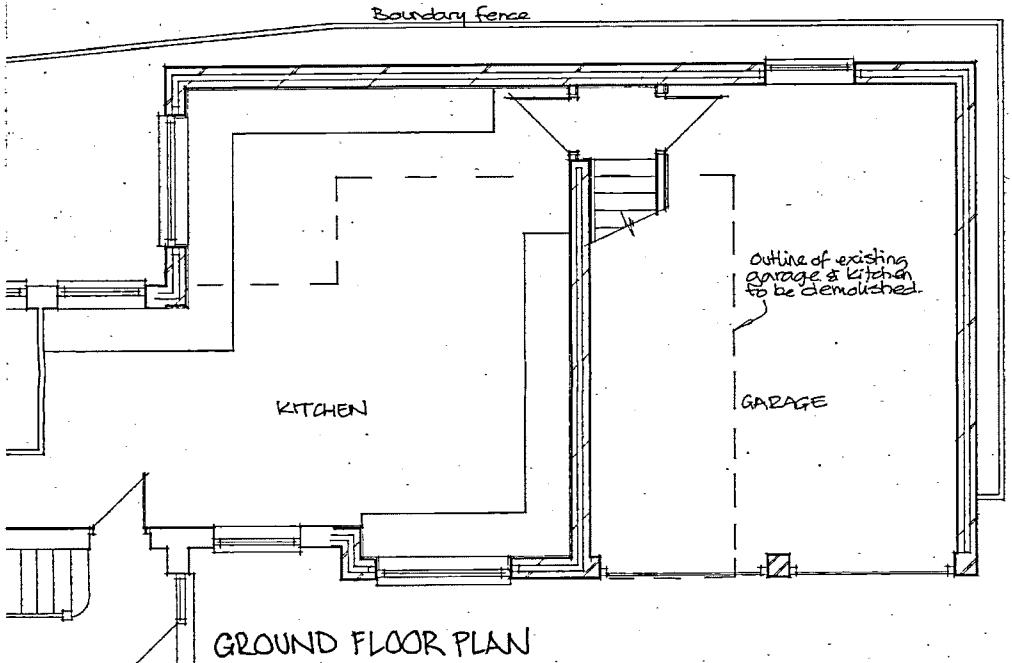


MA/09/0508

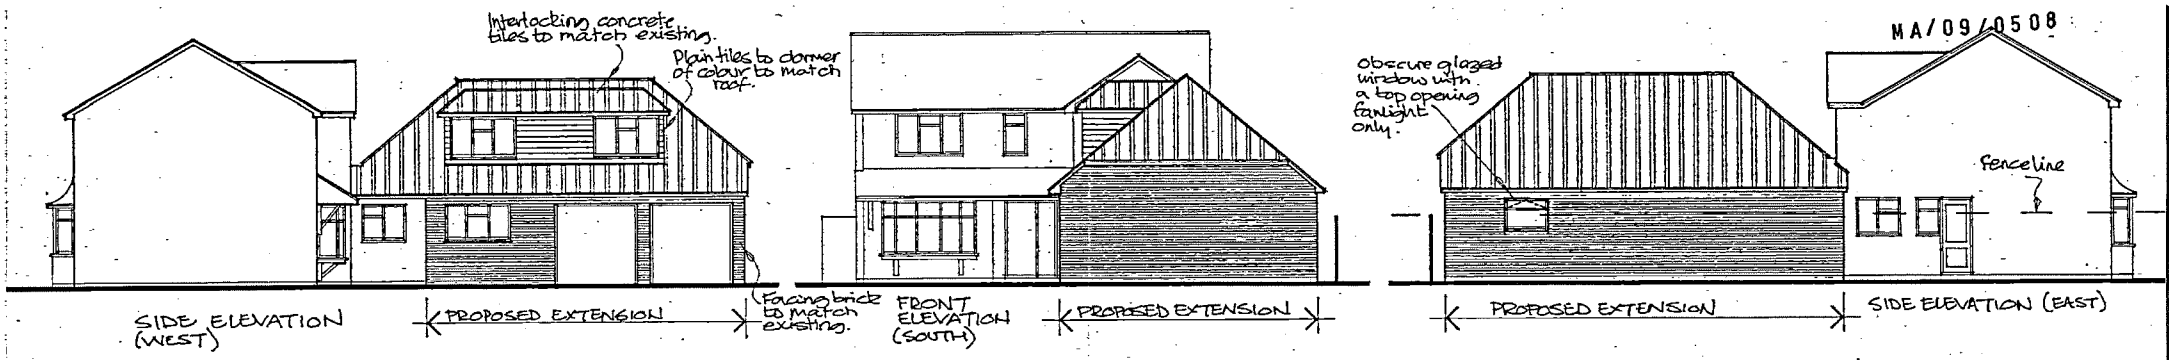

P.R. Correspondence?
REP: 25 MAR 2009 [initials]
CHO. DEL. & DRAWER

**7 HAZELWOOD DRIVE,
 ALLINGTON,
 MAIDSTONE,
 KENT.**

**SINGLE STOREY FRONT
 EXTENSION WITH
 ROOMS IN THE ROOF.**

PLANS & ELEVATIONS.

MARCH 2009
 PLANS 1:50
 ELEVATIONS 1:00

4 PPT ENCLIX