



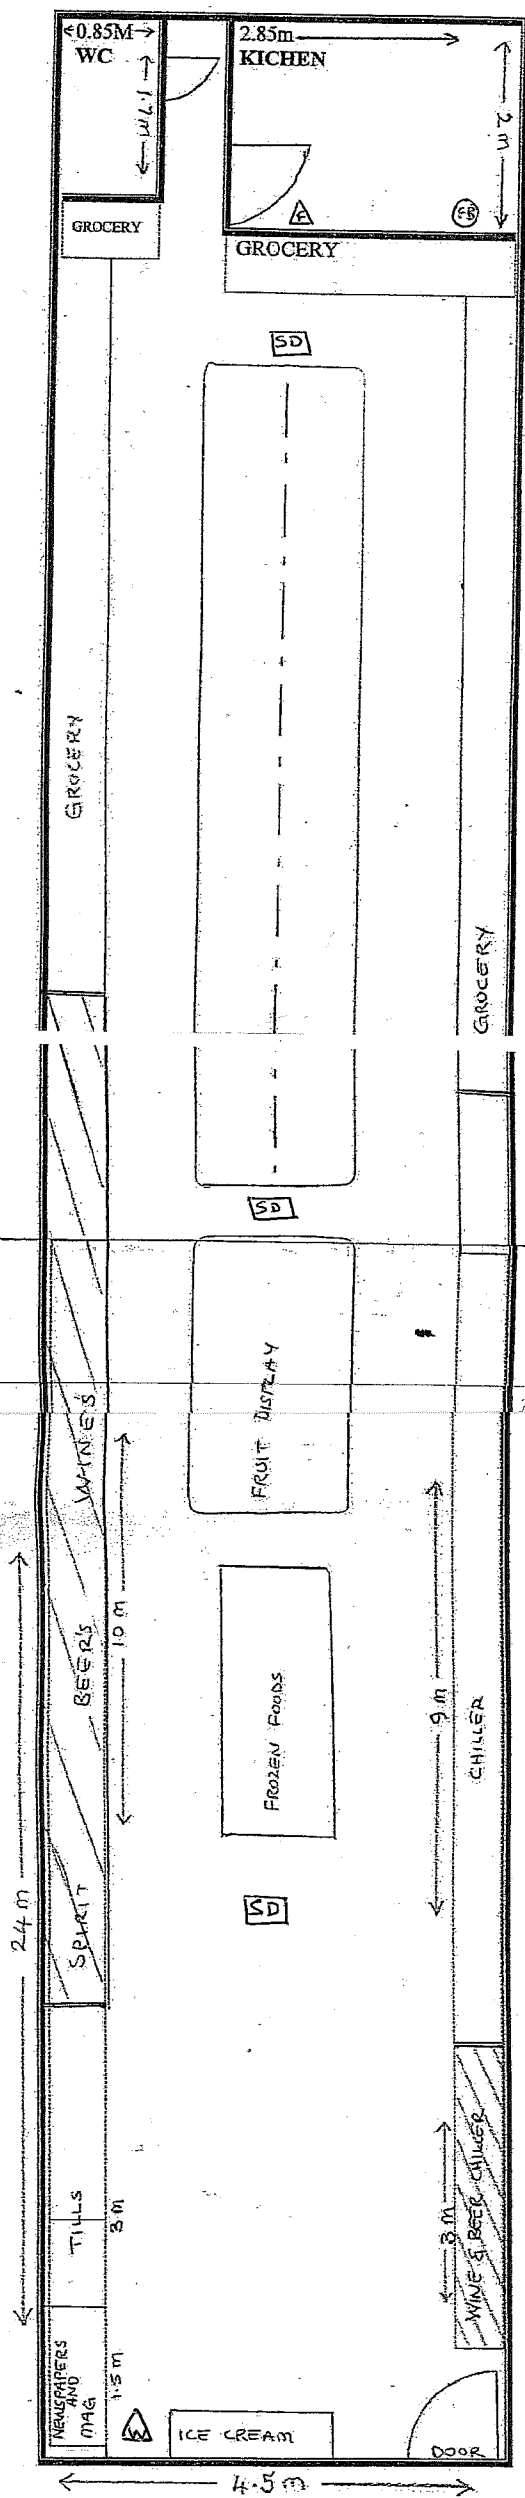

SCALE 1/50

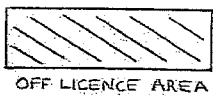

M = METRE

MARMARIS
44 MOTE ROAD
MAIDSTONE
ME15 6ES

SD SMOKE DETECTOR

WD WATER EXTINGUISHER

FD FOAM EXTINGUISHER

FB FIRE BLANKET