


# THE MAIDSTONE BOROUGH COUNCIL

PLANNING APPLICATION NUMBER: MA/08/1460

GRID REF: 7804 4629

LAND NORTH OF WILLOW END,  
MAIDSTONE ROAD, STAPLEHURST, KENT

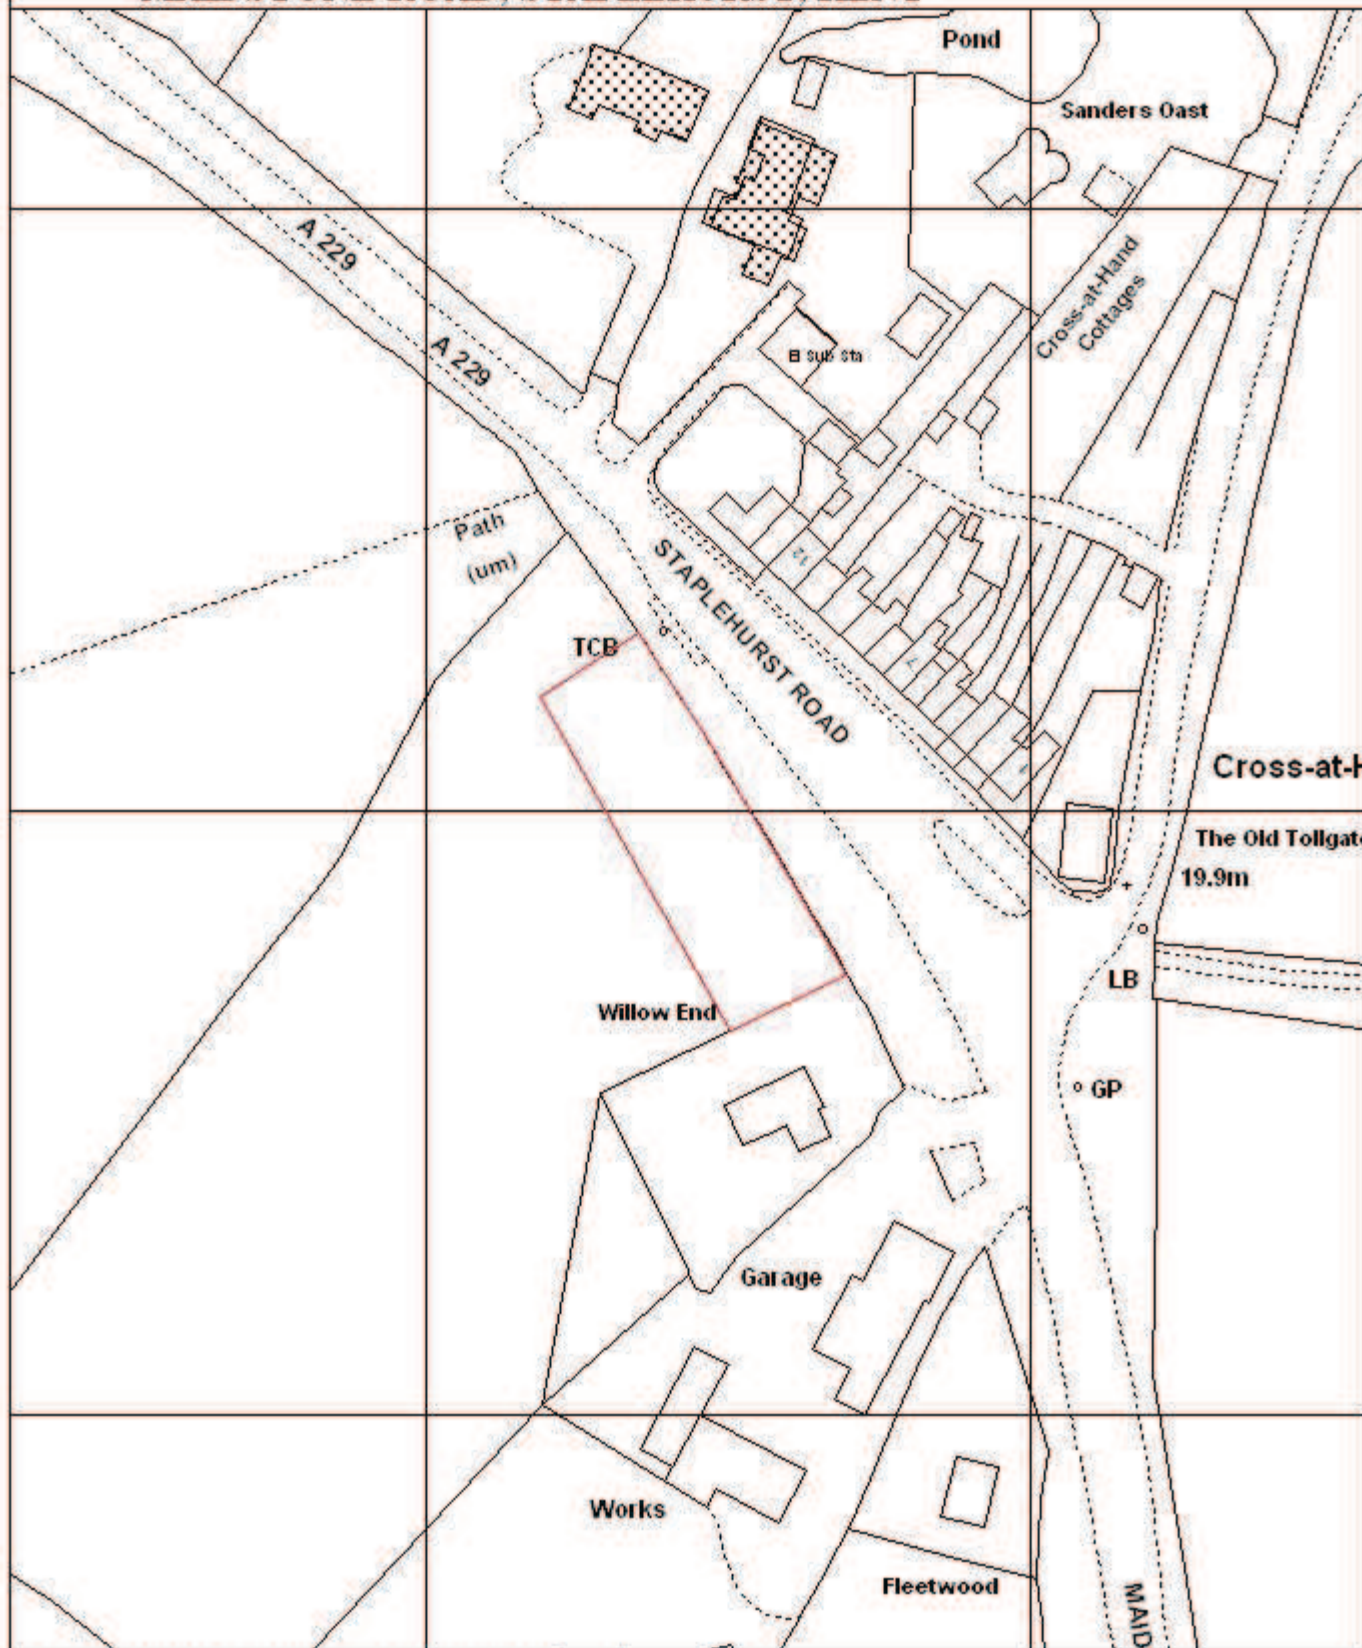

Reproduced from the Ordnance Survey mapping with the permission of the Controller of Her Majesty's Stationery Office © Crown copyright. Unauthorised reproduction infringes Crown copyright and may lead to prosecution or civil proceedings. The Maidstone Borough Council Licence No. 100019636, 2009. Scale 1:1250



**Alison Broom**  
Director of Prosperity and Regeneration