


THE MAIDSTONE BOROUGH COUNCIL

PLANNING APPLICATION NUMBER: MA/09/0106

GRID REF: 8762 5062

3, GREEN LANE, LENHAM, MAIDSTONE, KENT, ME17 2NT

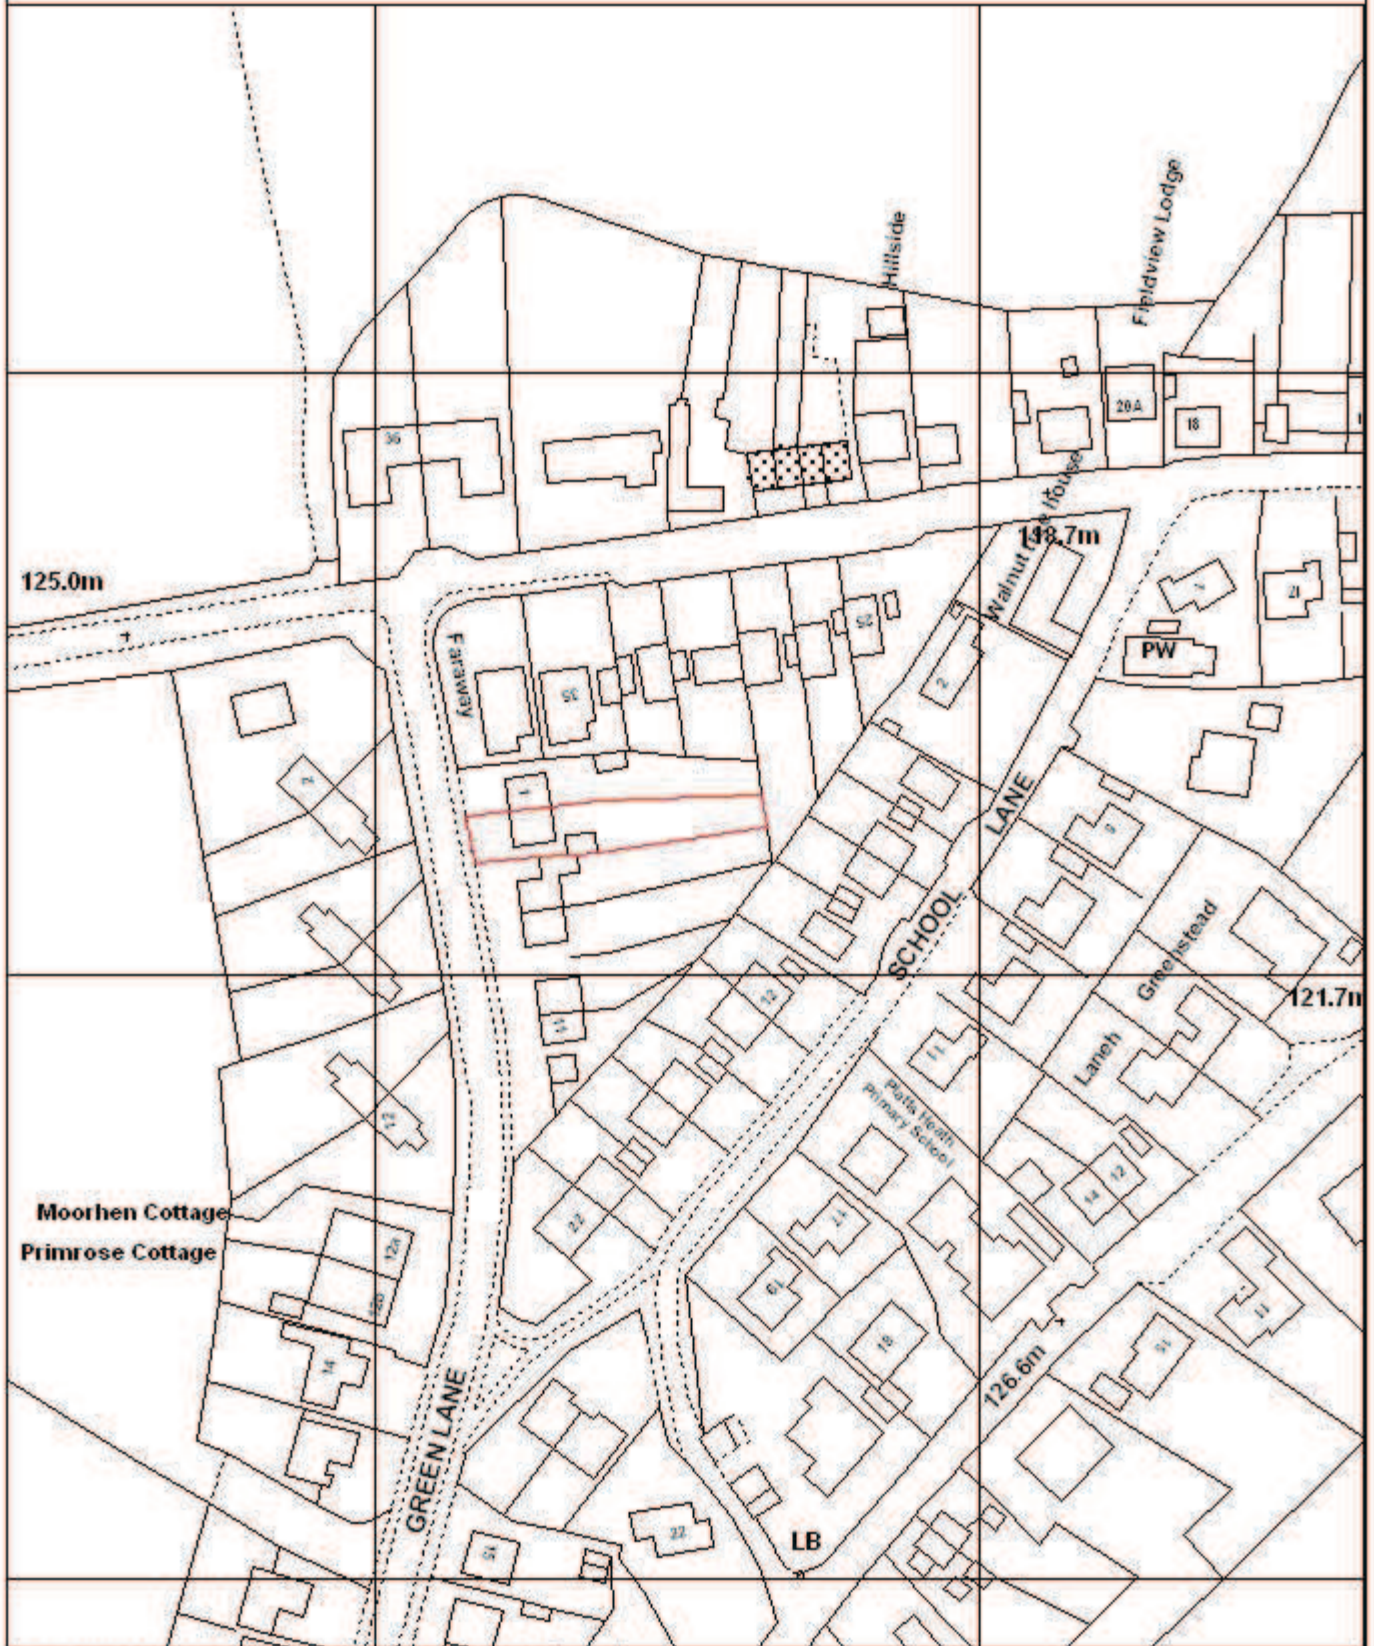

Reproduced from the Ordnance Survey mapping with the permission of the Controller of Her Majesty's Stationery Office © Crown copyright. Unauthorised reproduction infringes Crown copyright and may lead to prosecution or civil proceedings. The Maidstone Borough Council Licence No. 100019636, 2009. Scale 1:1250



Alison Broom
Director of Prosperity and Regeneration