


# THE MAIDSTONE BOROUGH COUNCIL

PLANNING APPLICATION NUMBER: MA/08/2125

GRID REF: 7897 4197

**IDEN MANOR NURSING HOME, CRANBROOK ROAD,  
STAPLEHURST, KENT, TN12 0ER**

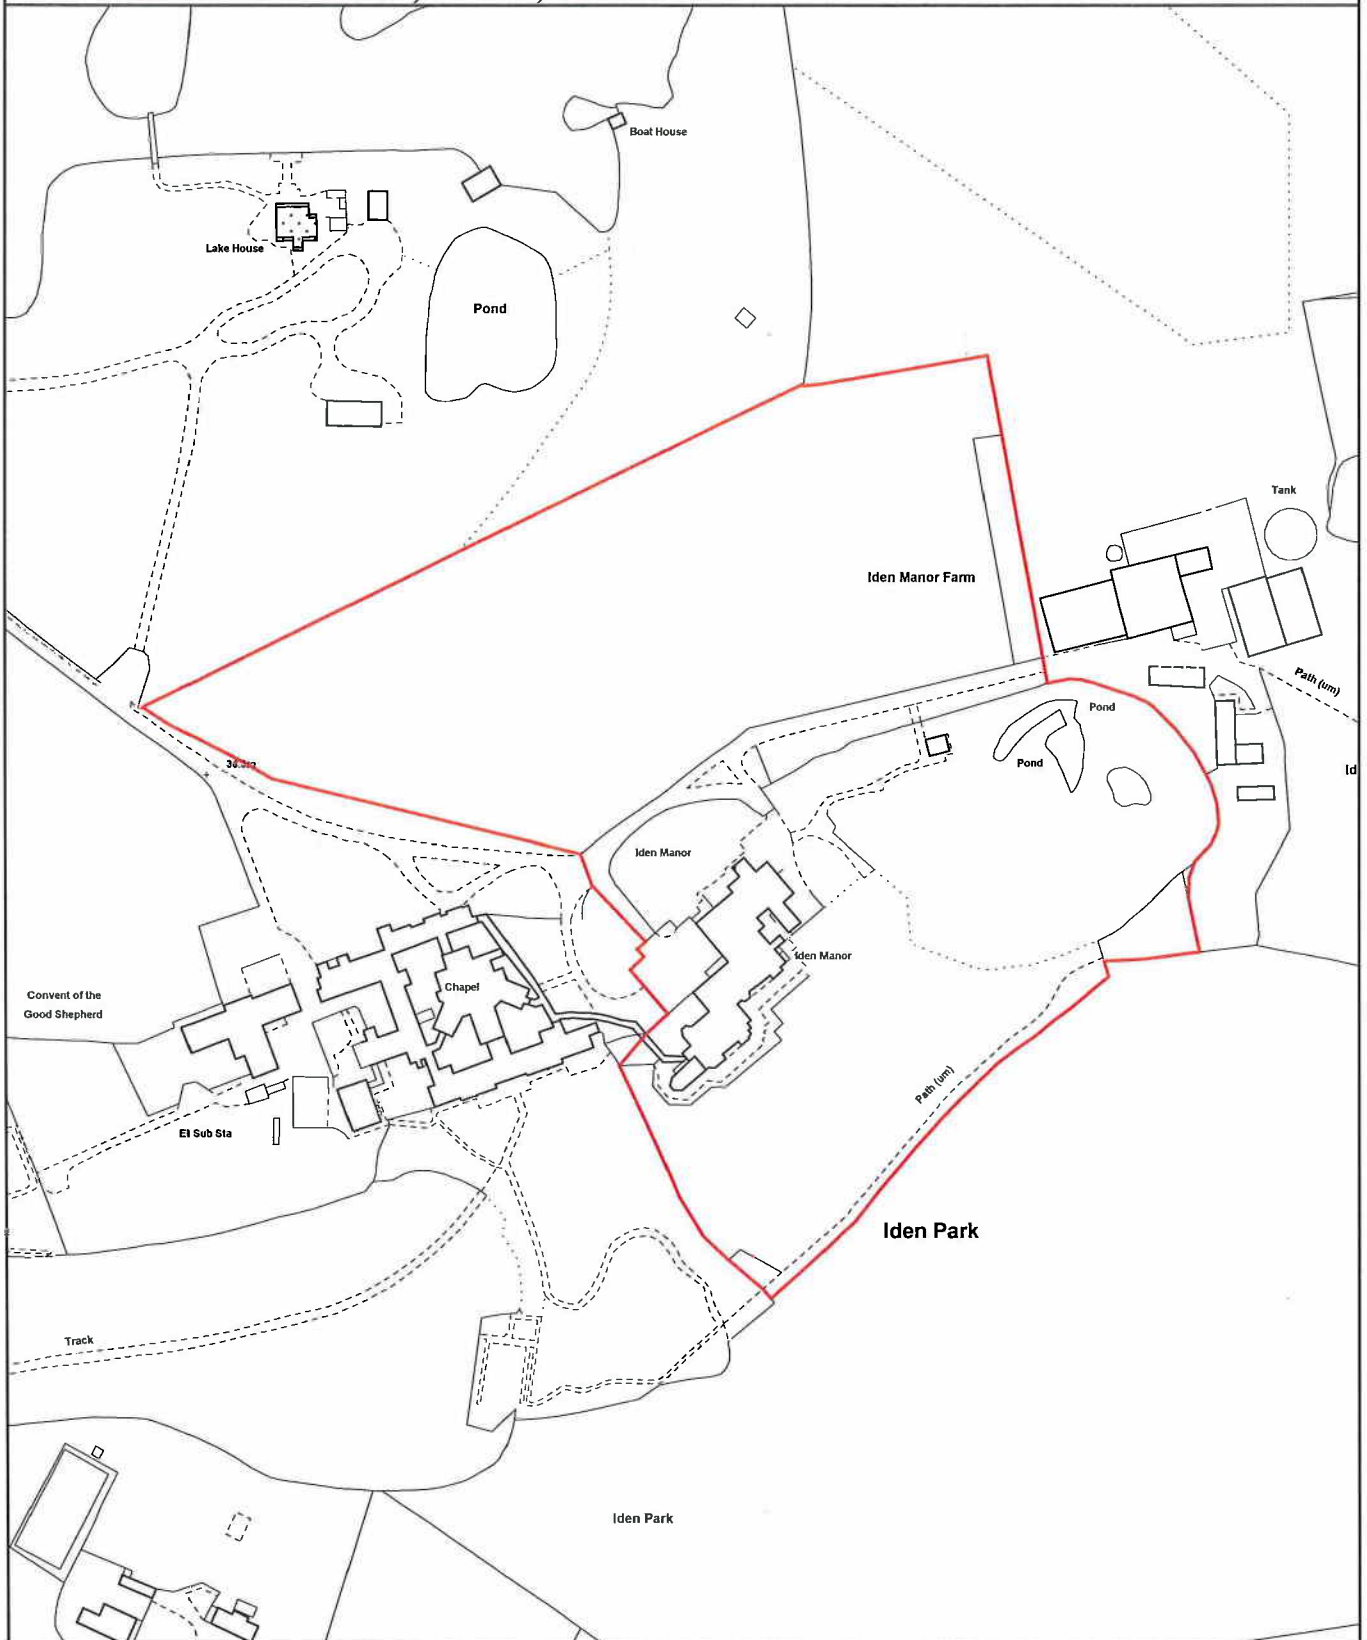

Reproduced from the Ordnance Survey mapping with the permission of the Controller of Her Majesty's Stationery Office © Crown copyright. Unauthorised reproduction infringes Crown copyright and may lead to prosecution or civil proceedings. The Maidstone Borough Council Licence No. 100019636, 2009. Scale 1:2500



**Alison Broom**  
**Director of Prosperity and Regeneration**