


THE MAIDSTONE BOROUGH COUNCIL

PLANNING APPLICATION NUMBER: MA/09/0138

GRID REF: 7428 5728

2, KILNDOWN CLOSE, MAIDSTONE,
KENT, ME16 0PL

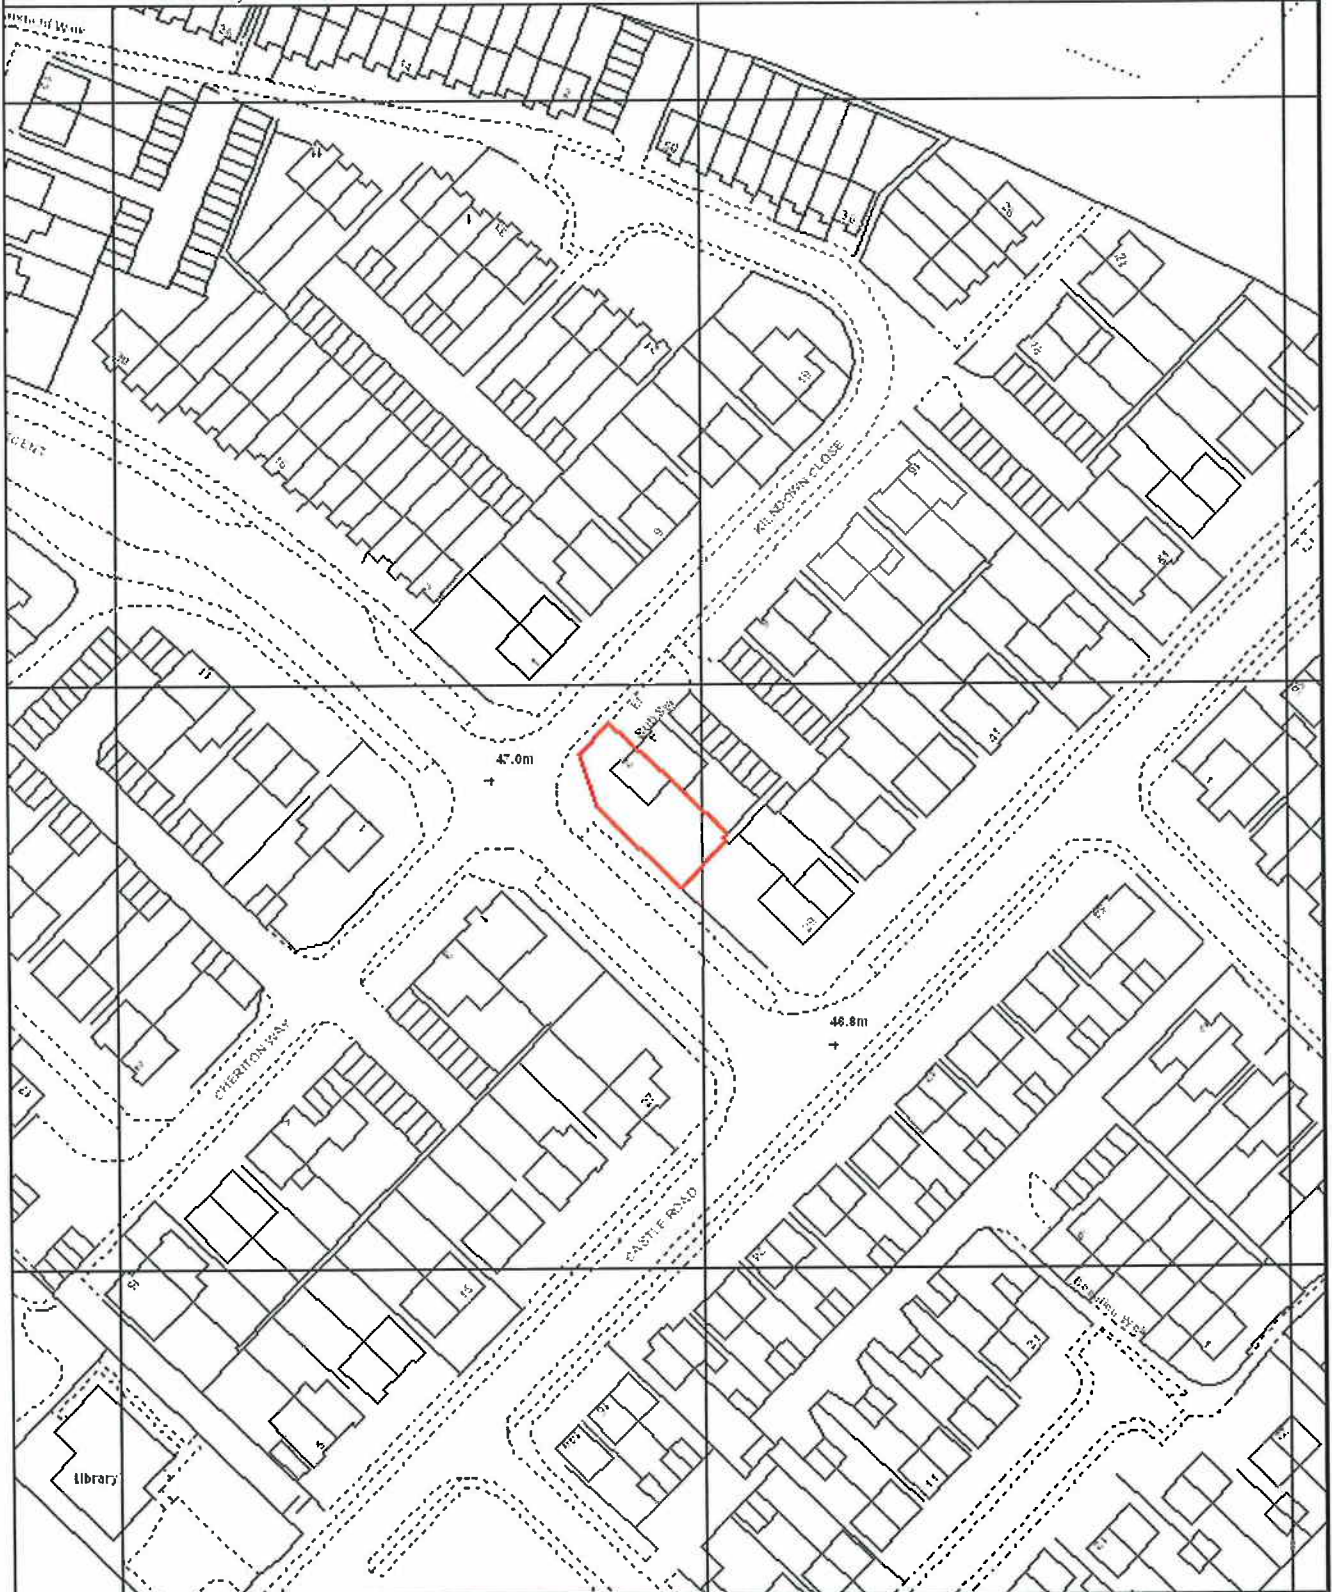

Reproduced from the Ordnance Survey mapping with the permission of the Controller of Her Majesty's Stationery Office © Crown copyright. Unauthorised reproduction infringes Crown copyright and may lead to prosecution or civil proceedings. The Maidstone Borough Council Licence No. 100019636, 2009. Scale 1:1250



Alison Broom
Director of Prosperity and Regeneration