


# THE MAIDSTONE BOROUGH COUNCIL

PLANNING APPLICATION NUMBER: MA/09/0476

GRID REF: 7286 5339

**LOWER GALLANTS HOUSE,  
LOWER ROAD, EAST FARLEIGH**

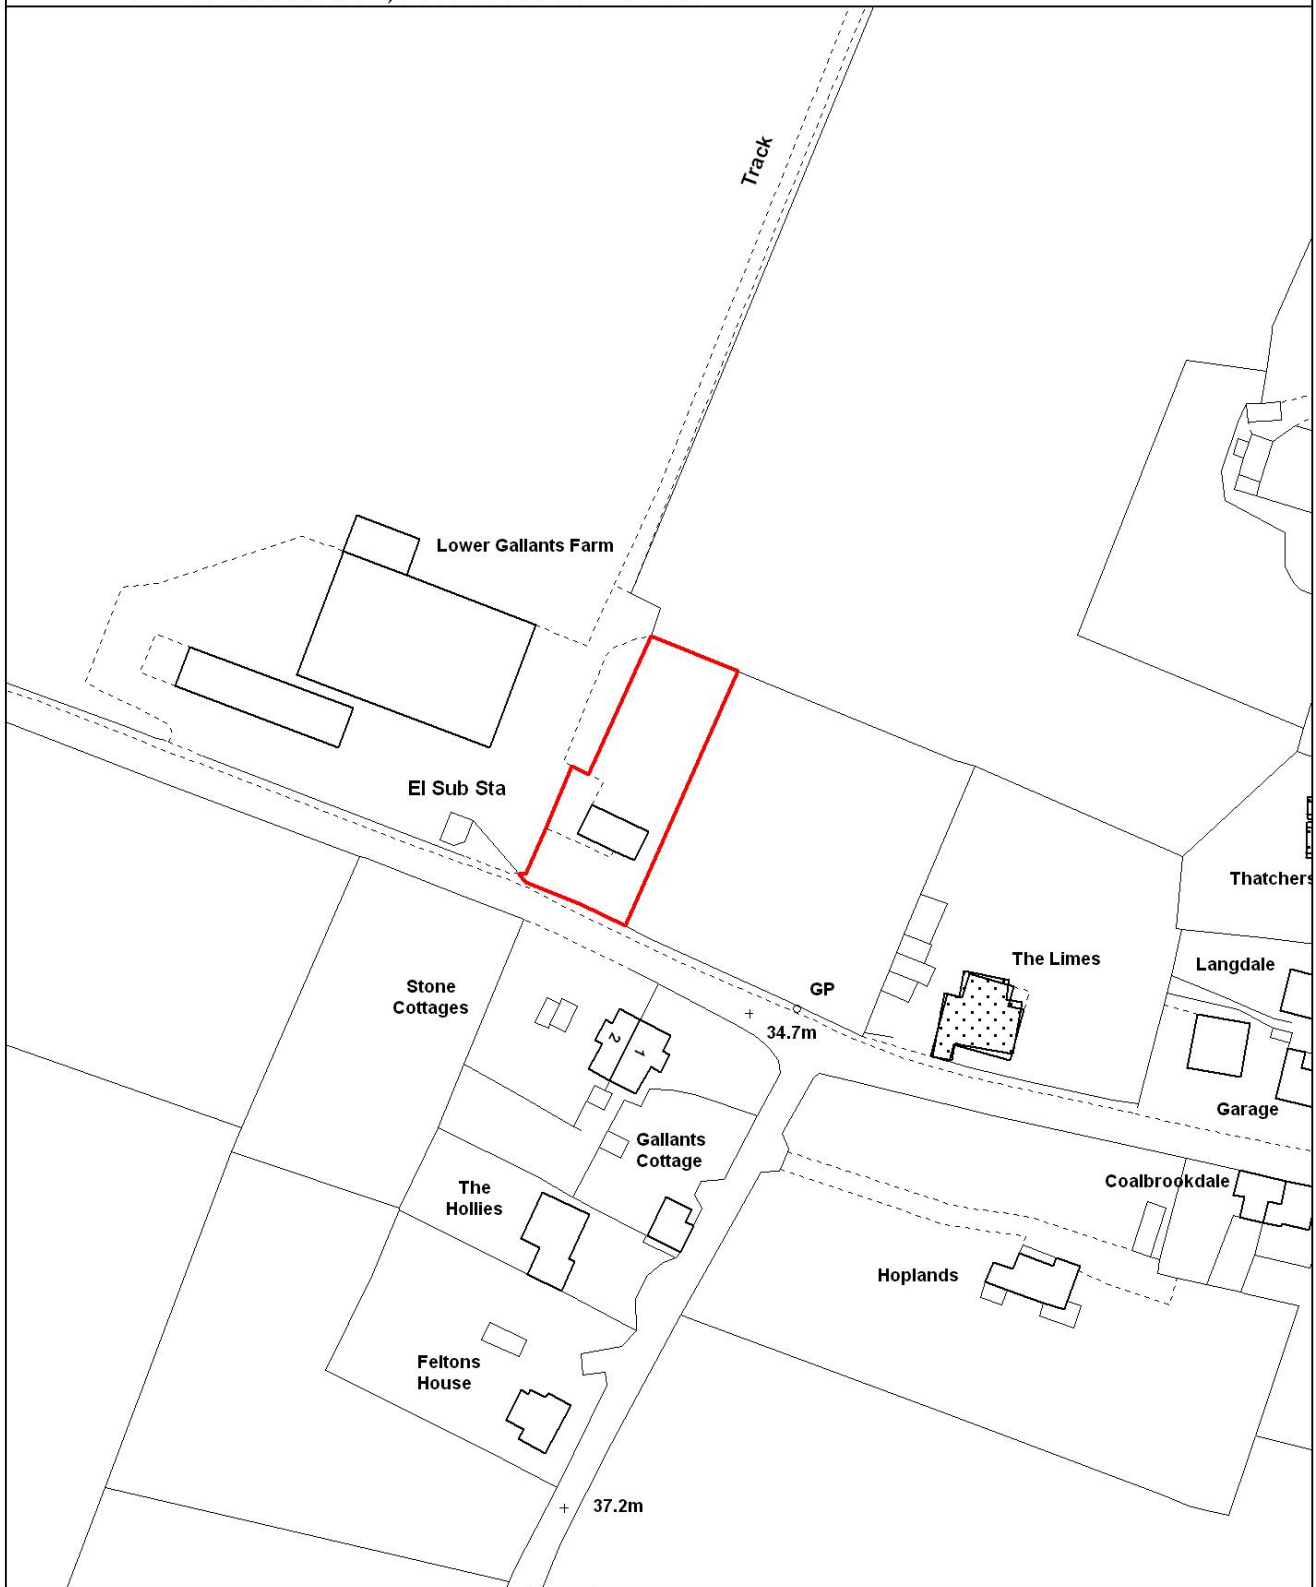

Reproduced from the Ordnance Survey mapping with the permission of the Controller of Her Majesty's Stationery Office © Crown copyright. Unauthorised reproduction infringes Crown copyright and may lead to prosecution or civil proceedings. The Maidstone Borough Council Licence No. 100019636, 2009. Scale 1:1250



**Alison Broom**  
**Director of Prosperity and Regeneration**