


THE MAIDSTONE BOROUGH COUNCIL

GRID REF: 5814 1554

PLANNING APPLICATION NUMBER: MA/07/2092

KENT INTERNATIONAL GATEWAY, LAND WEST OF JUNCTION 8, M20, MAIDSTONE

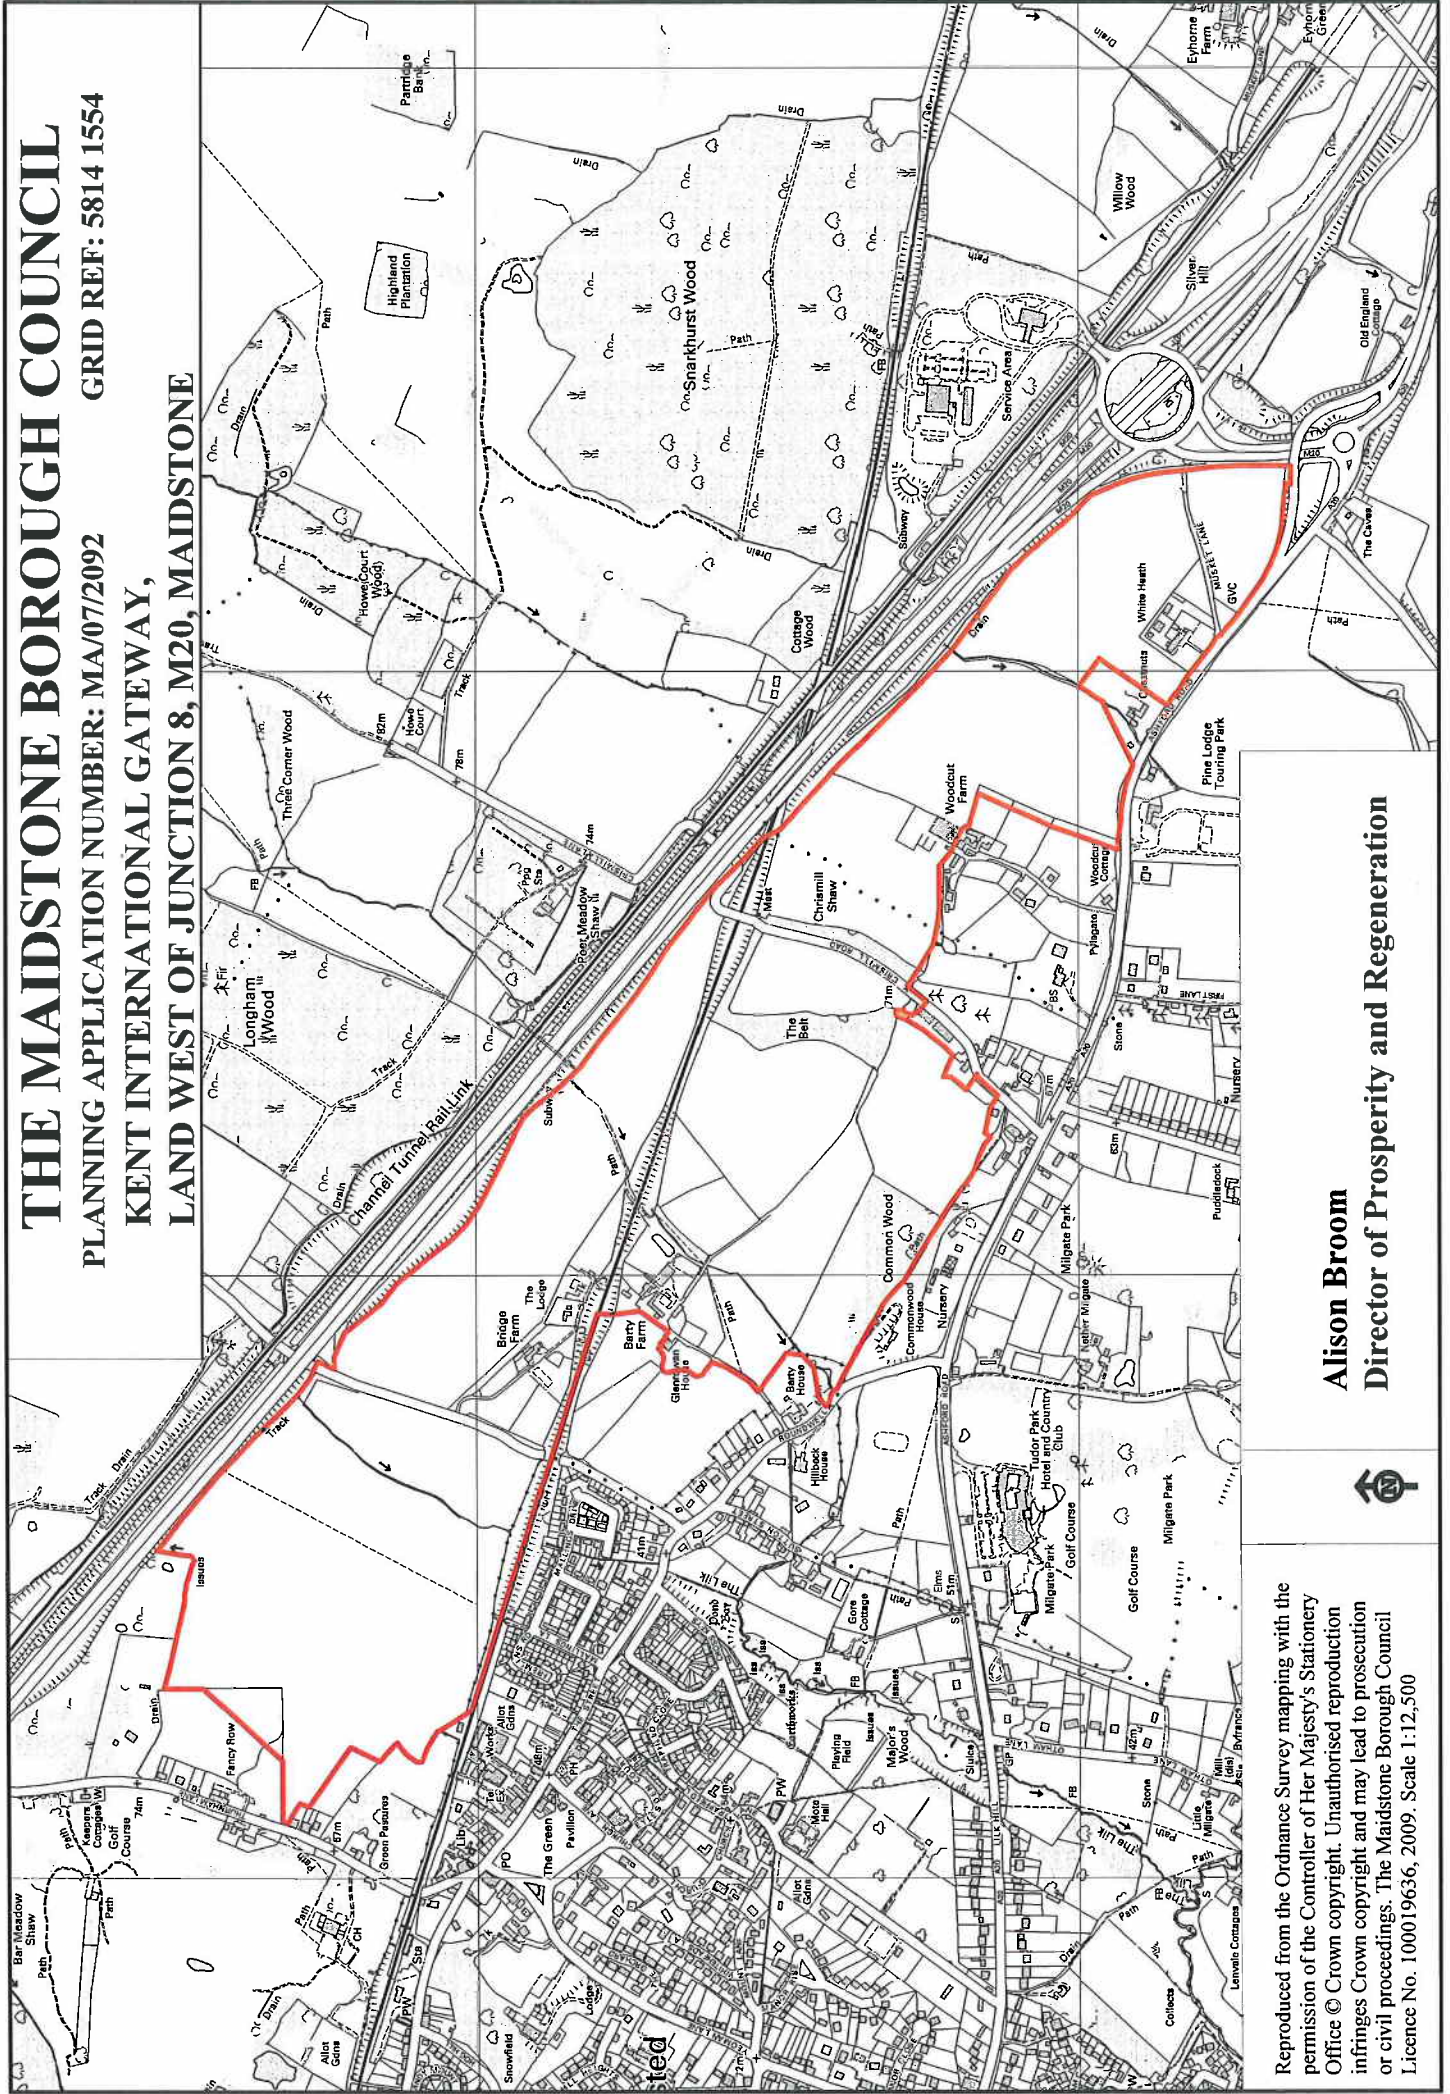

Reproduced from the Ordnance Survey mapping with the permission of the Controller of Her Majesty's Stationery Office © Crown copyright. Unauthorised reproduction infringes Crown copyright and may lead to prosecution or civil proceedings. The Maidstone Borough Council Licence No. 100019636, 2009. Scale 1:12,500



Alison Broom
Director of Prosperity and Regeneration