


THE MAIDSTONE BOROUGH COUNCIL

PLANNING APPLICATION NUMBER: MA/11/1891

GRID REF: TQ7751

CHIEF GLEN K9 TRAINING SCHOOL LTD,
BRISHING LANE, BOUGHTON MONCHELSEA.

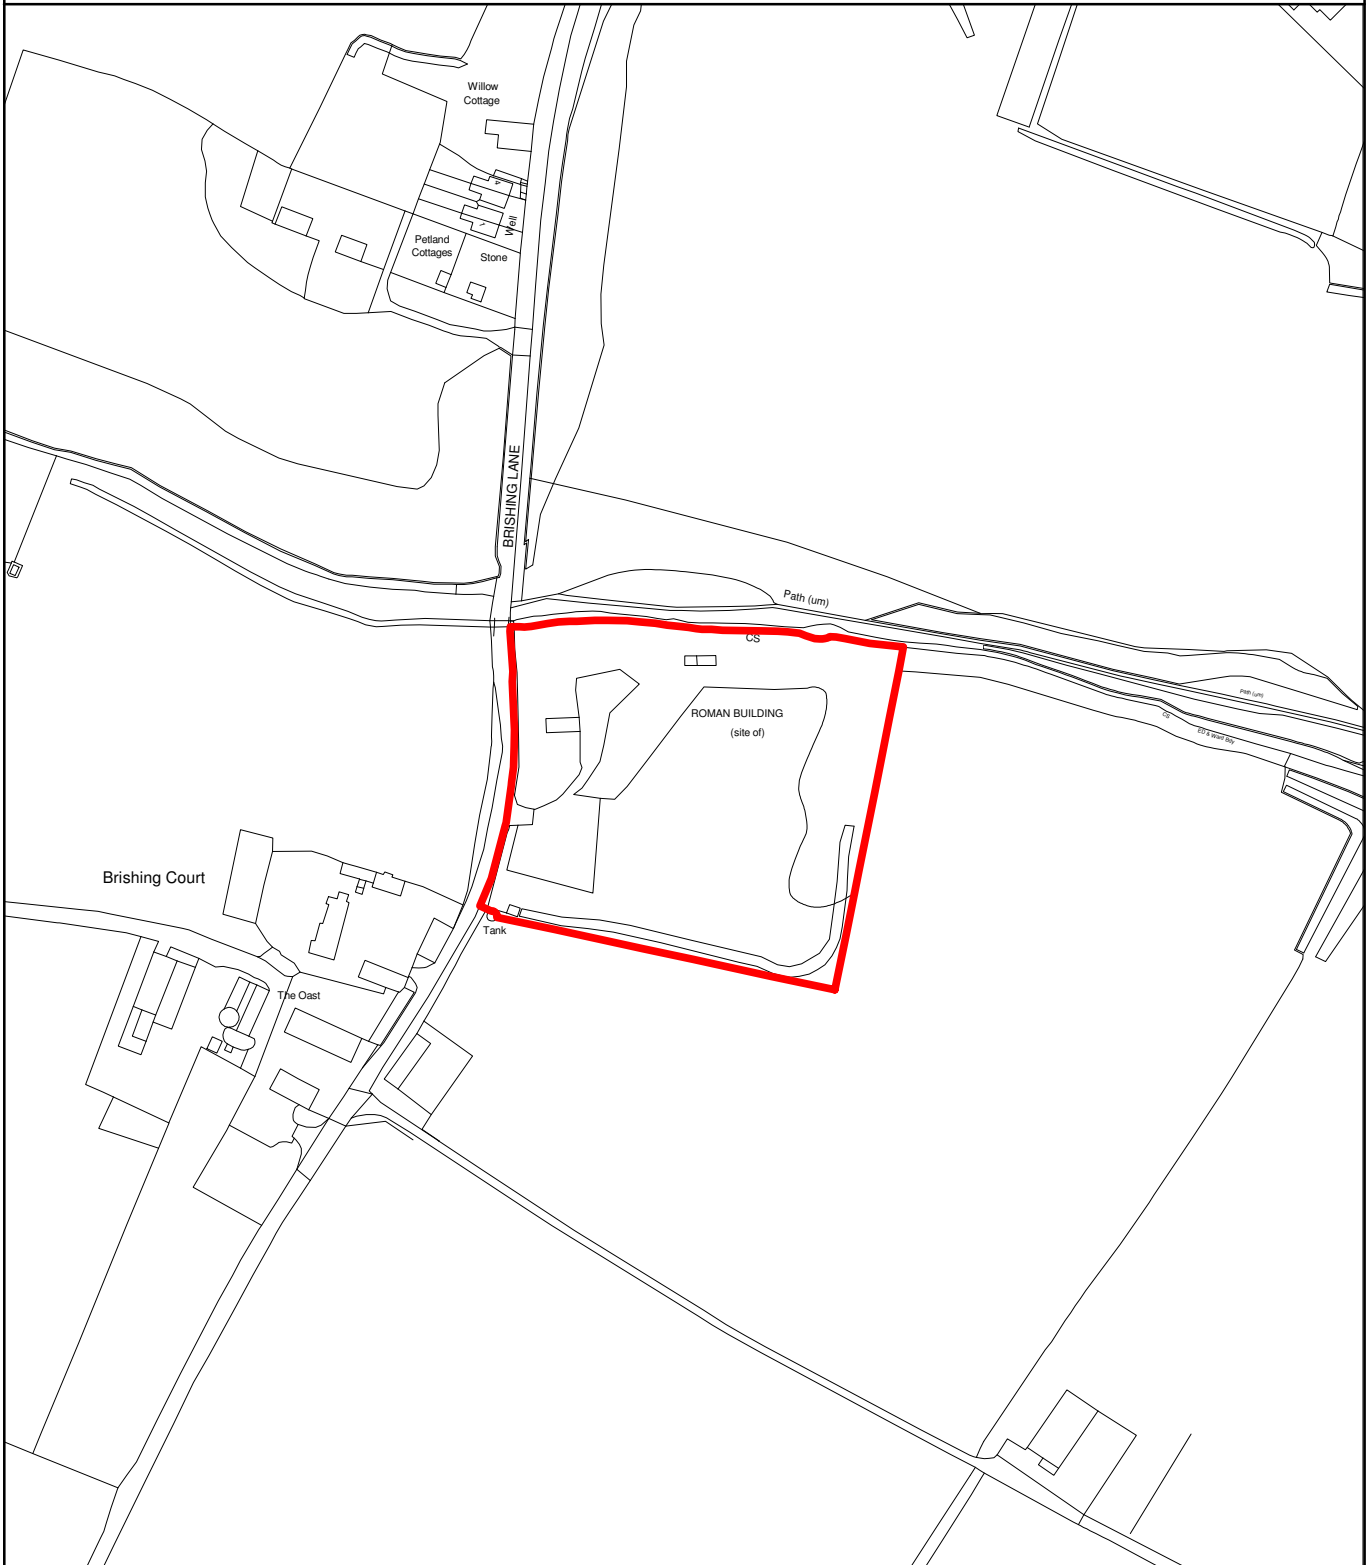

This copy has been produced specifically for Planning and Building Control Purposes only. No further copies may be made. Reproduced from the Ordnance Survey mapping with the permission of the Controller of Her Majesty's Stationary Office ©Crown Copyright. Unauthorised reproduction infringes Crown Copyright and may lead to prosecution or civil proceedings. The Maidstone Borough Council No. 1000019636, 2012. Scale 1:2500



Rob Jarman
Head of Planning