




0 100

KEY

-  Carriageway Improvement
-  Verge / Earthworks / Landscaping
-  Footway
-  Non Pedestrian Hardstanding

NOTES

1. Road markings and traffic signal head positions are indicative only
2. Layout is based upon nominal lane widths of 3.5m measured at new traffic signal stop lines.

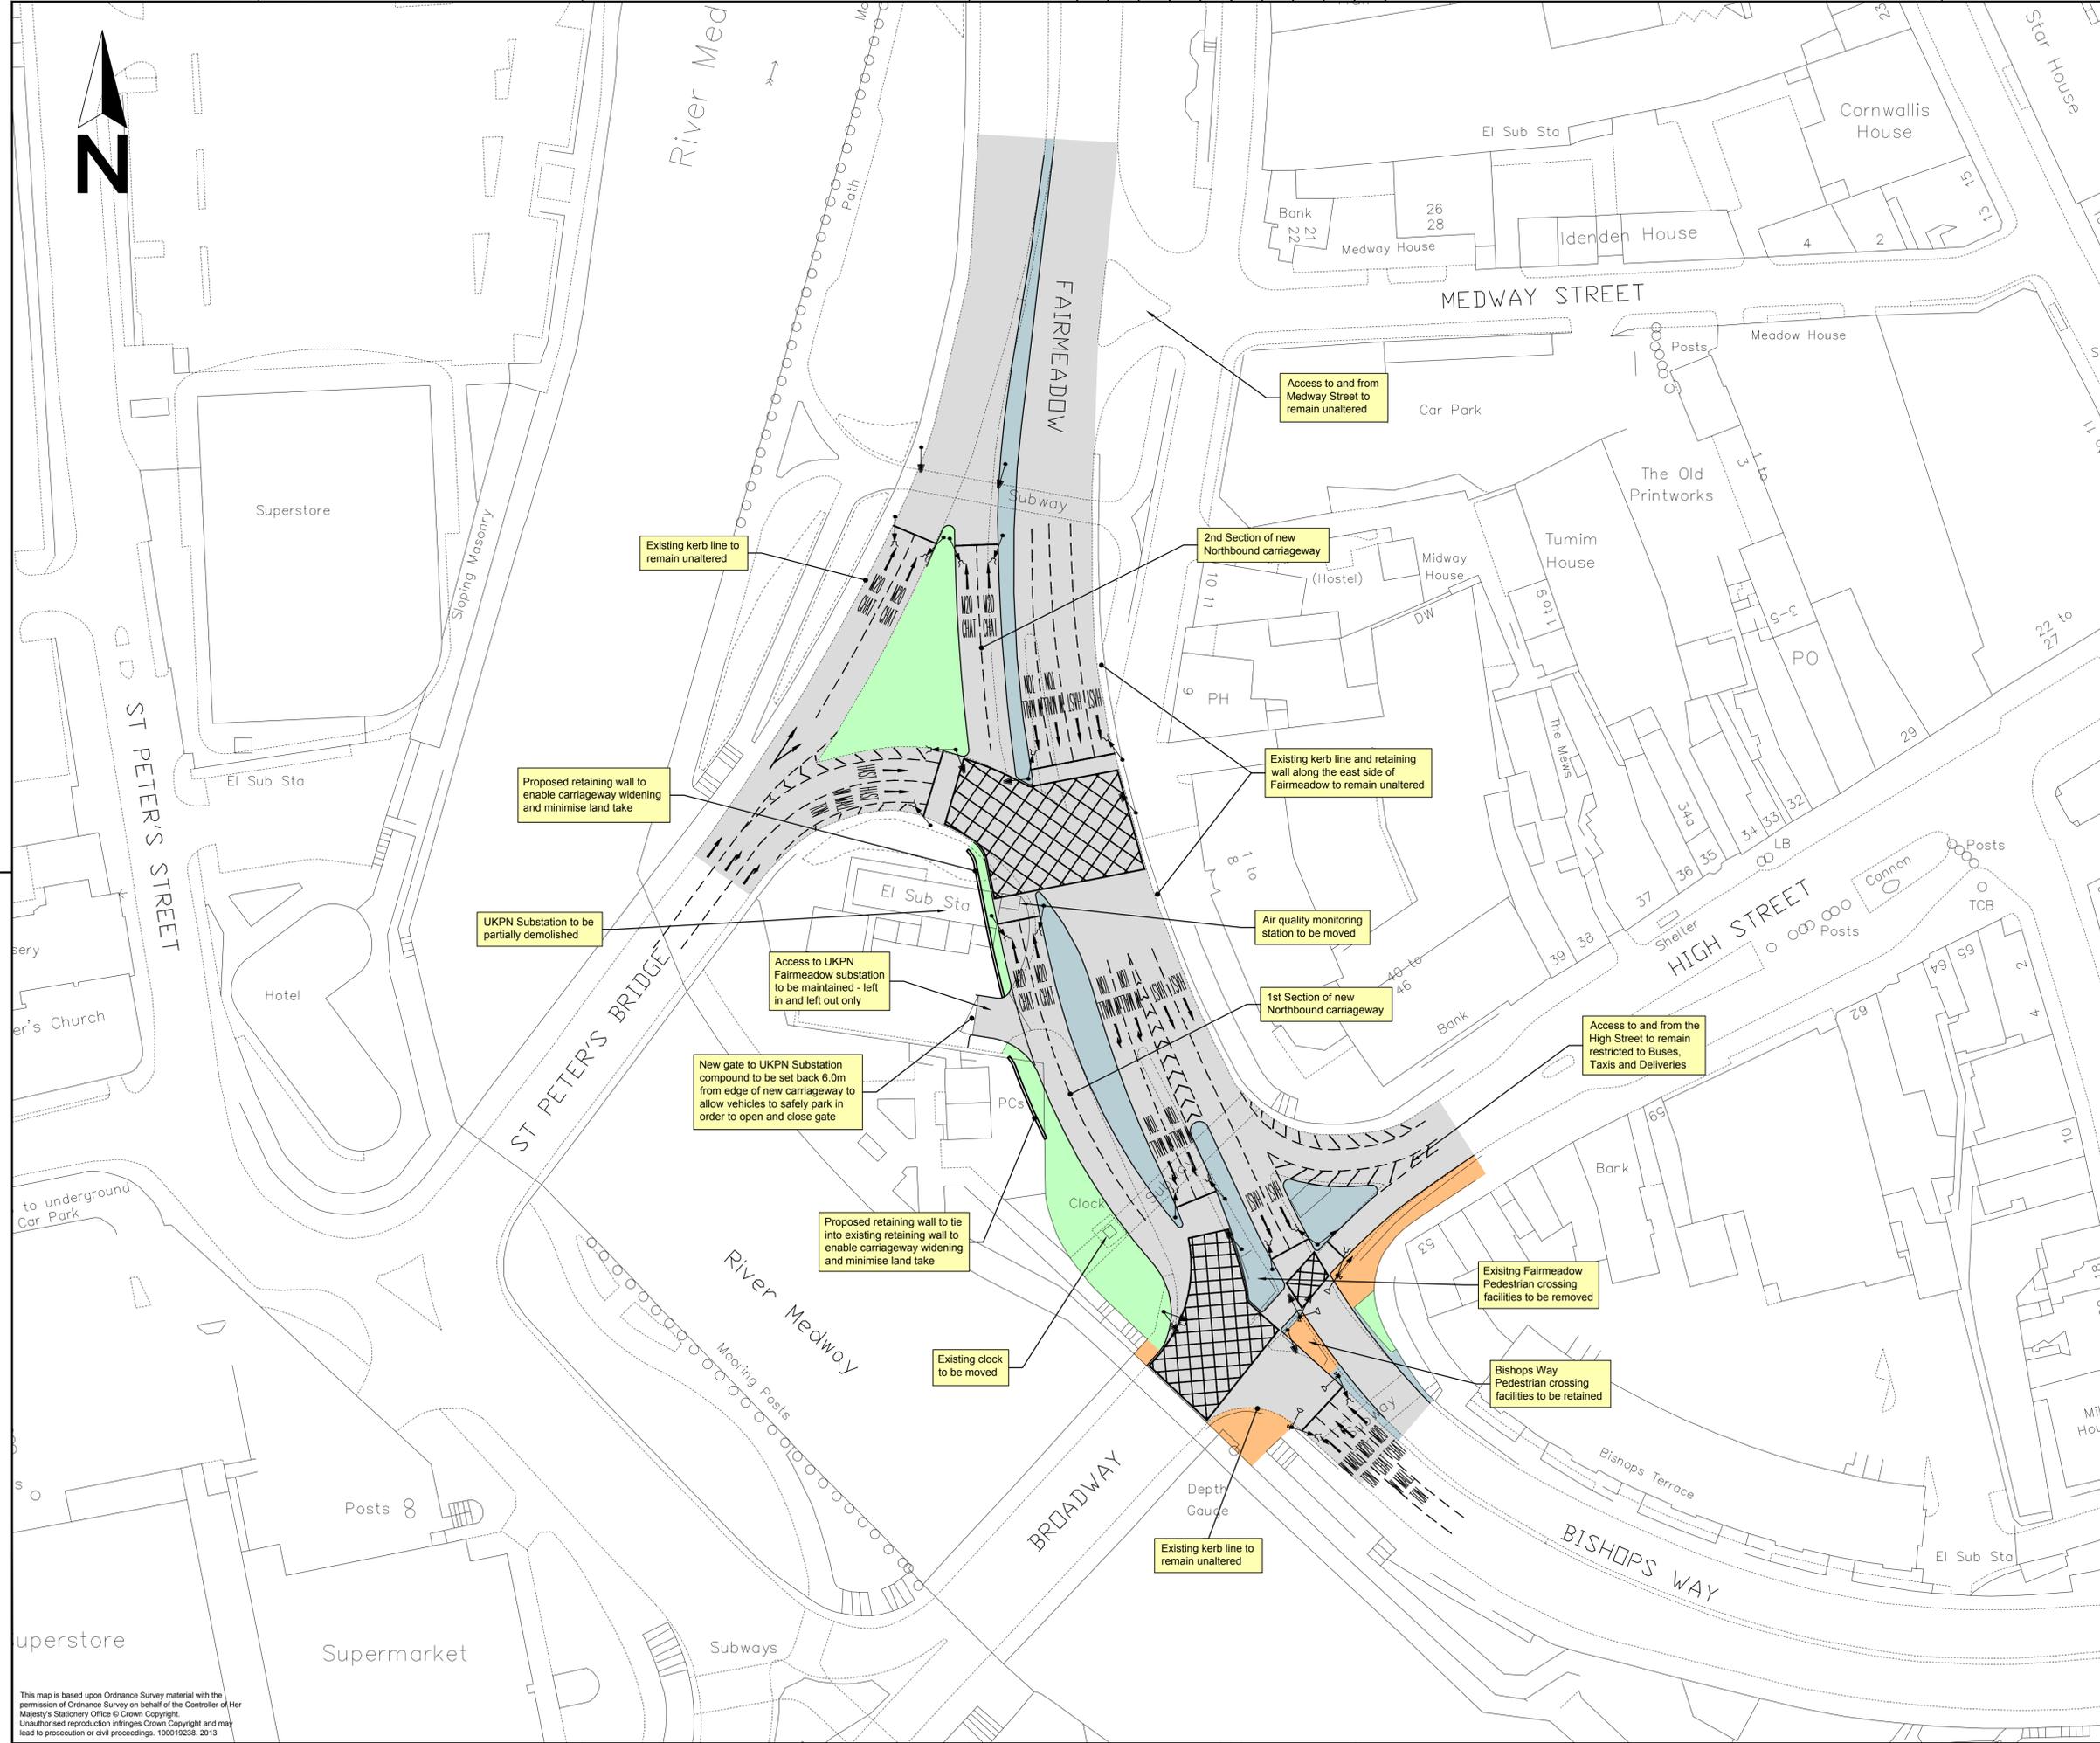

Rev	Revision details	Chkd	Appd	Date

Drawn: JAP	Preliminary
Design: JAP	For comment
Chkd: API	For tender
Appd: IC	For construction
Date: 23 July 2013	As constructed
	For consultation



Client
MAIDSTONE BRIDGES GYRATORY

Project Name
MAIDSTONE BRIDGES GYRATORY

Drawing Title
SCHEME PLAN

Original Drawing Size : A1 Dimensions : m
 Scale : 1:500 Copyright © Amey

Drawing No
4300066/000/02

Rev
0

This map is based upon Ordnance Survey material with the permission of Ordnance Survey on behalf of the Controller of Her Majesty's Stationery Office © Crown Copyright. Unauthorised reproduction infringes Crown Copyright and may lead to prosecution or civil proceedings. 100019238. 2013