


THE MAIDSTONE BOROUGH COUNCIL

PLANNING APPLICATION NUMBER: MA/09/1024

GRID REF: 7838-4281

36 SOUTH BANK,
STAPLEHURST

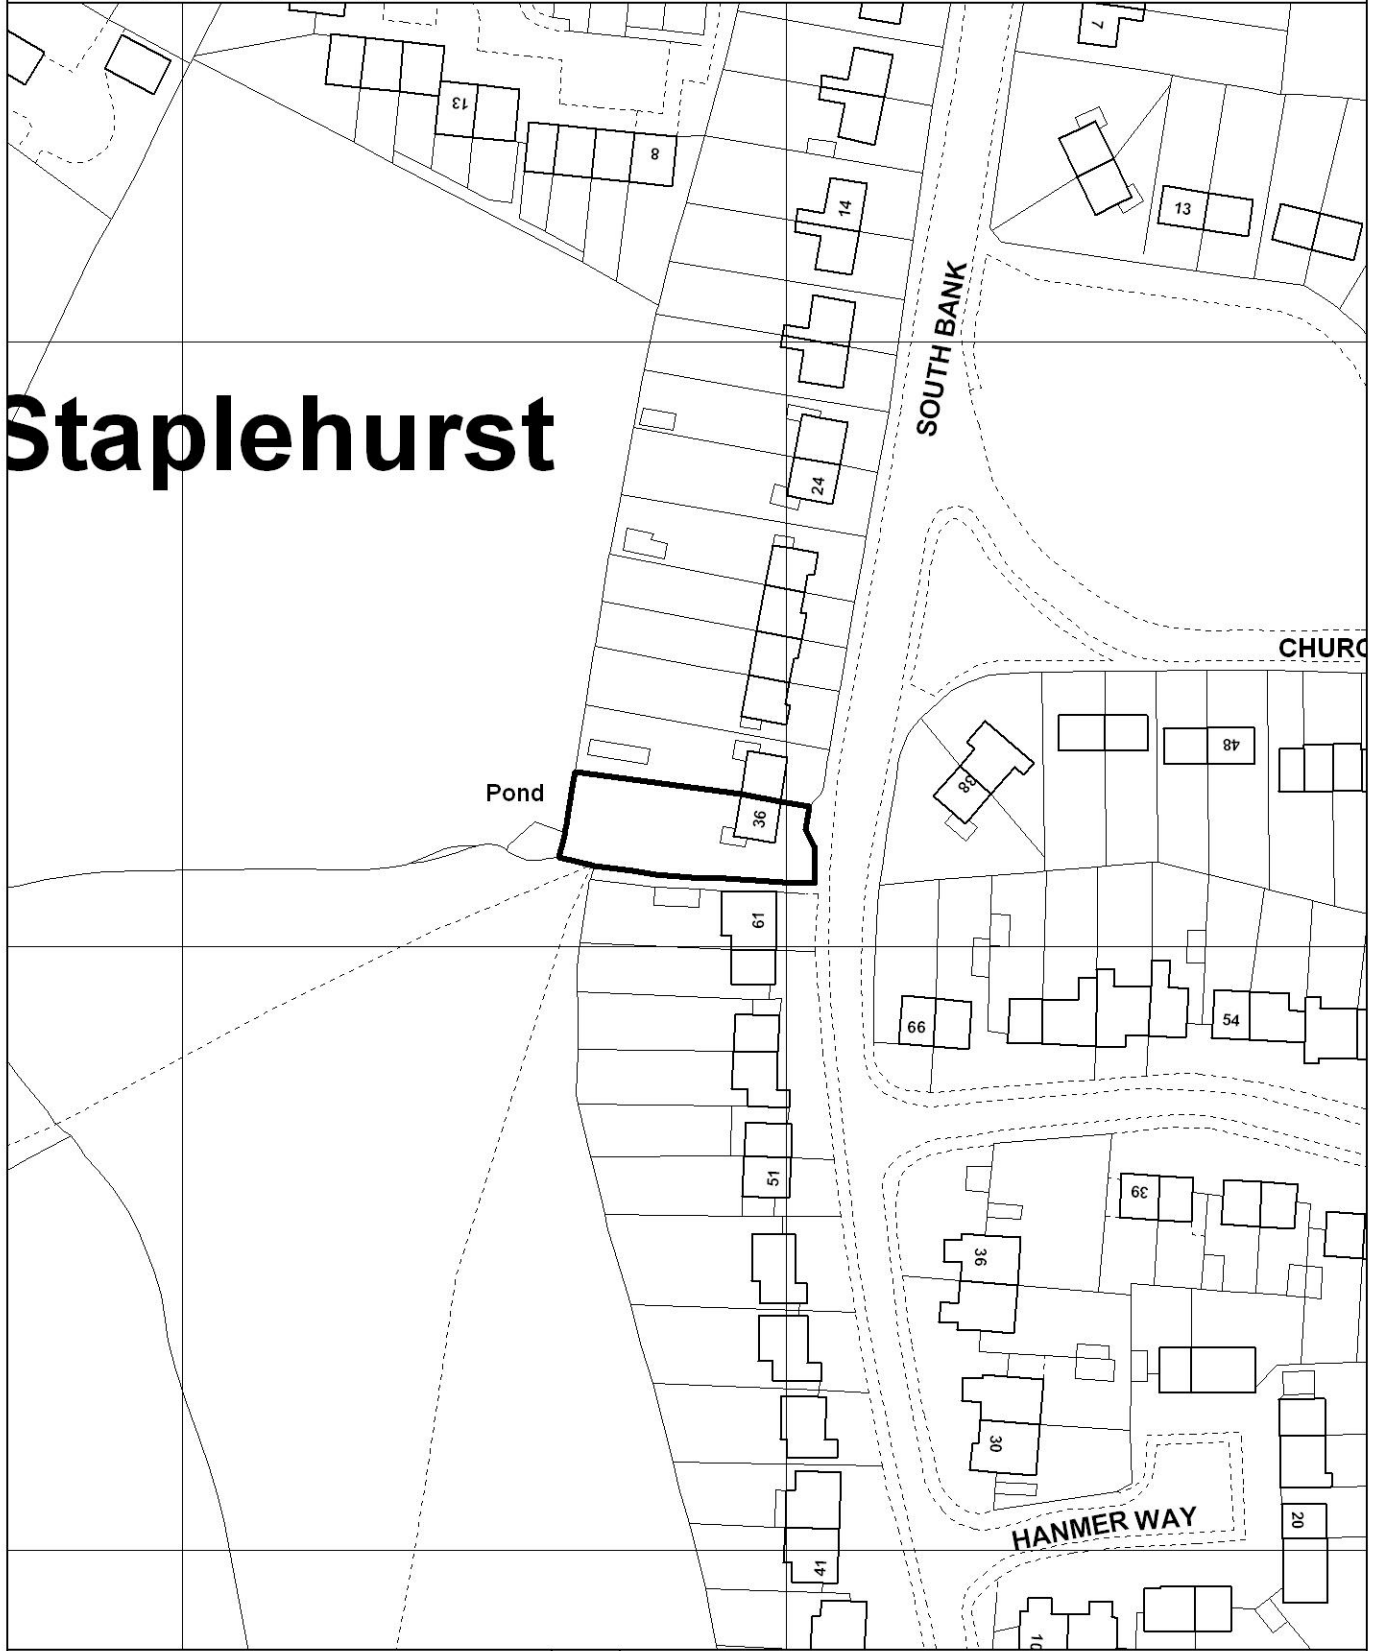

Reproduced from the Ordnance Survey mapping with the permission of the Controller of Her Majesty's Stationery Office © Crown copyright. Unauthorised reproduction infringes Crown copyright and may lead to prosecution or civil proceedings. The Maidstone Borough Council Licence No. 100019636, 2009. Scale 1:1250



Alison Broom
Director of Prosperity and Regeneration