


THE MAIDSTONE BOROUGH COUNCIL

Nurses Home
Hermitage Lane
Maidstone
Kent
ME16 9NN

MBC Ref: MA 12/2255

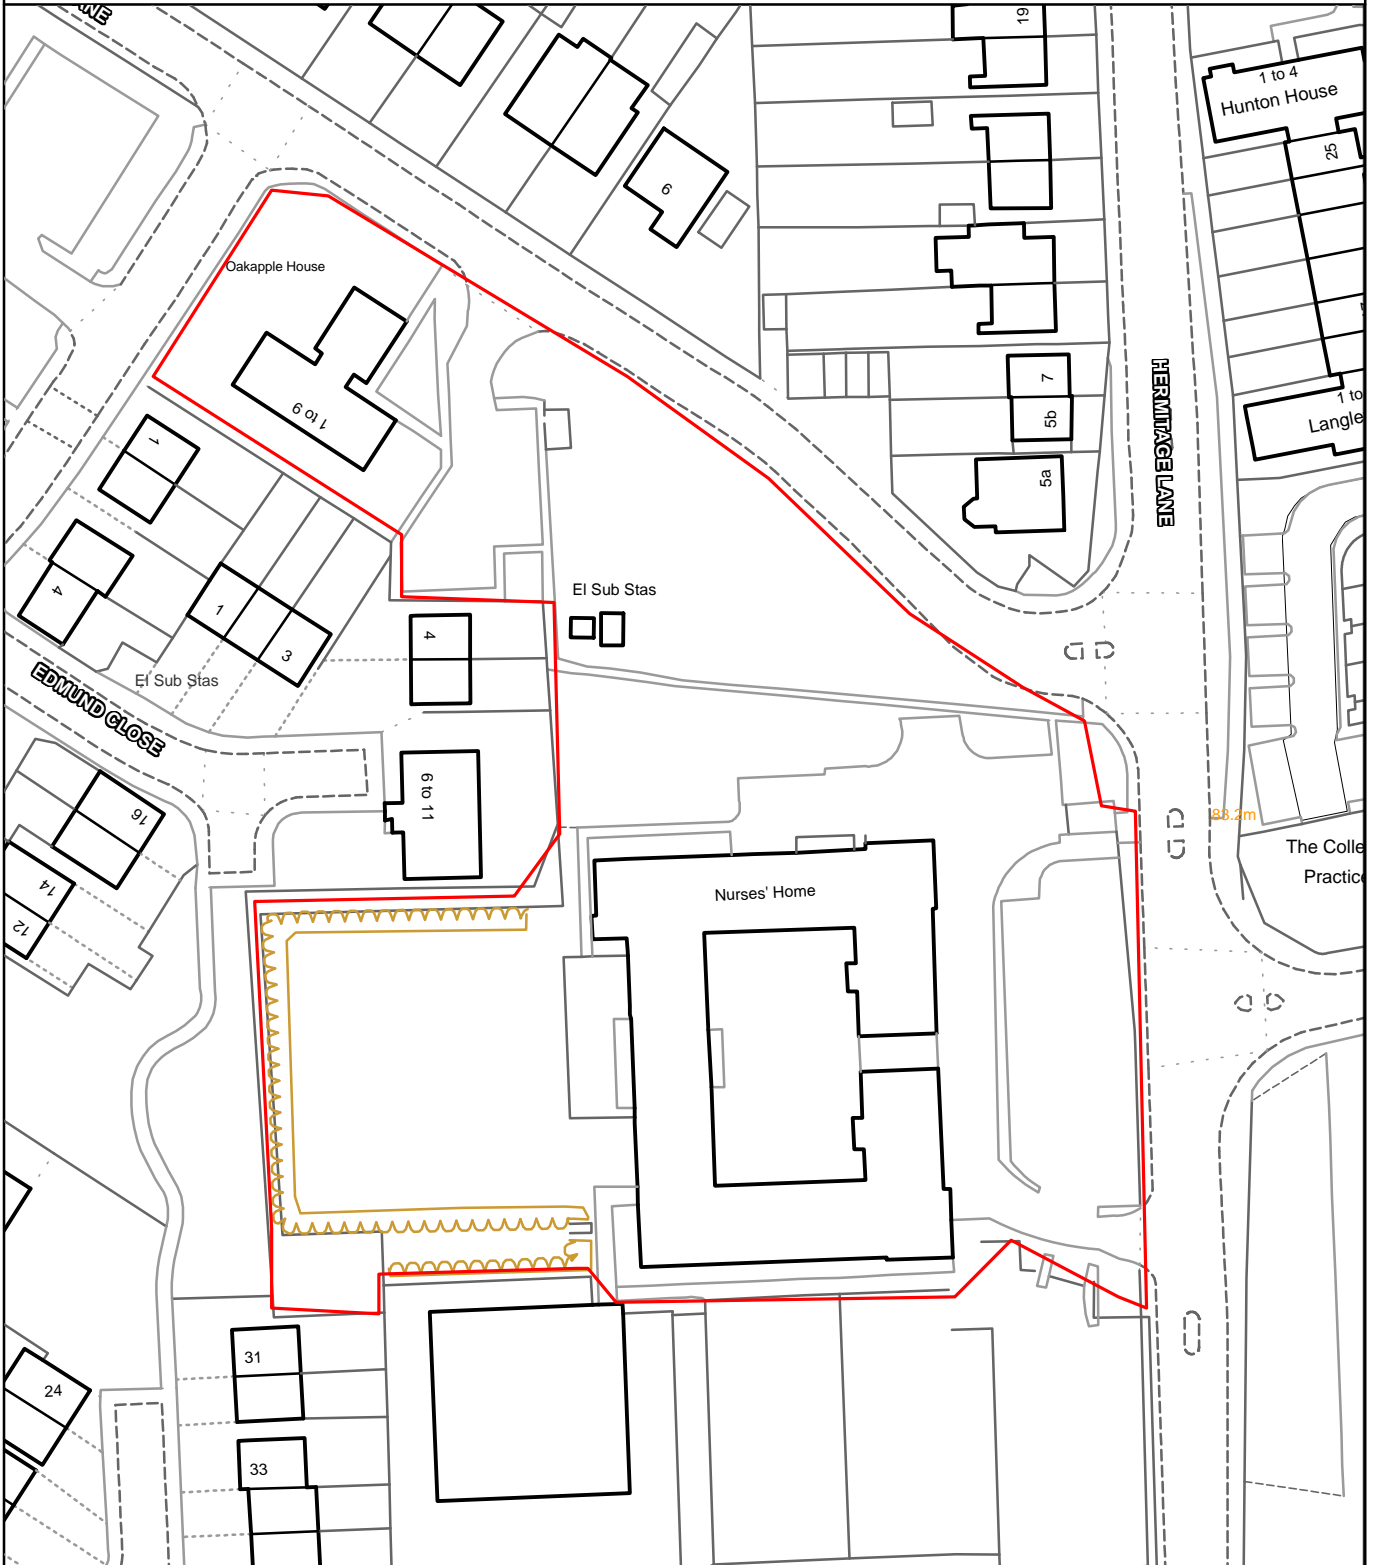

Reproduced from the Ordnance Survey mapping with the permission of the Controller of Her Majesty's Stationary Office ©Crown Copyright. Unauthorised reproduction infringes Crown Copyright and may lead to prosecution or civil proceedings. The Maidstone Borough Council Licence No. 100019636, 2014. Scale 1:936.7

||

Rob Jarman
Head of Planning