


# THE MAIDSTONE BOROUGH COUNCIL

Car Park  
King Street  
Maidstone  
Kent  
ME14 1BH

MBC Ref: MA 14/0203

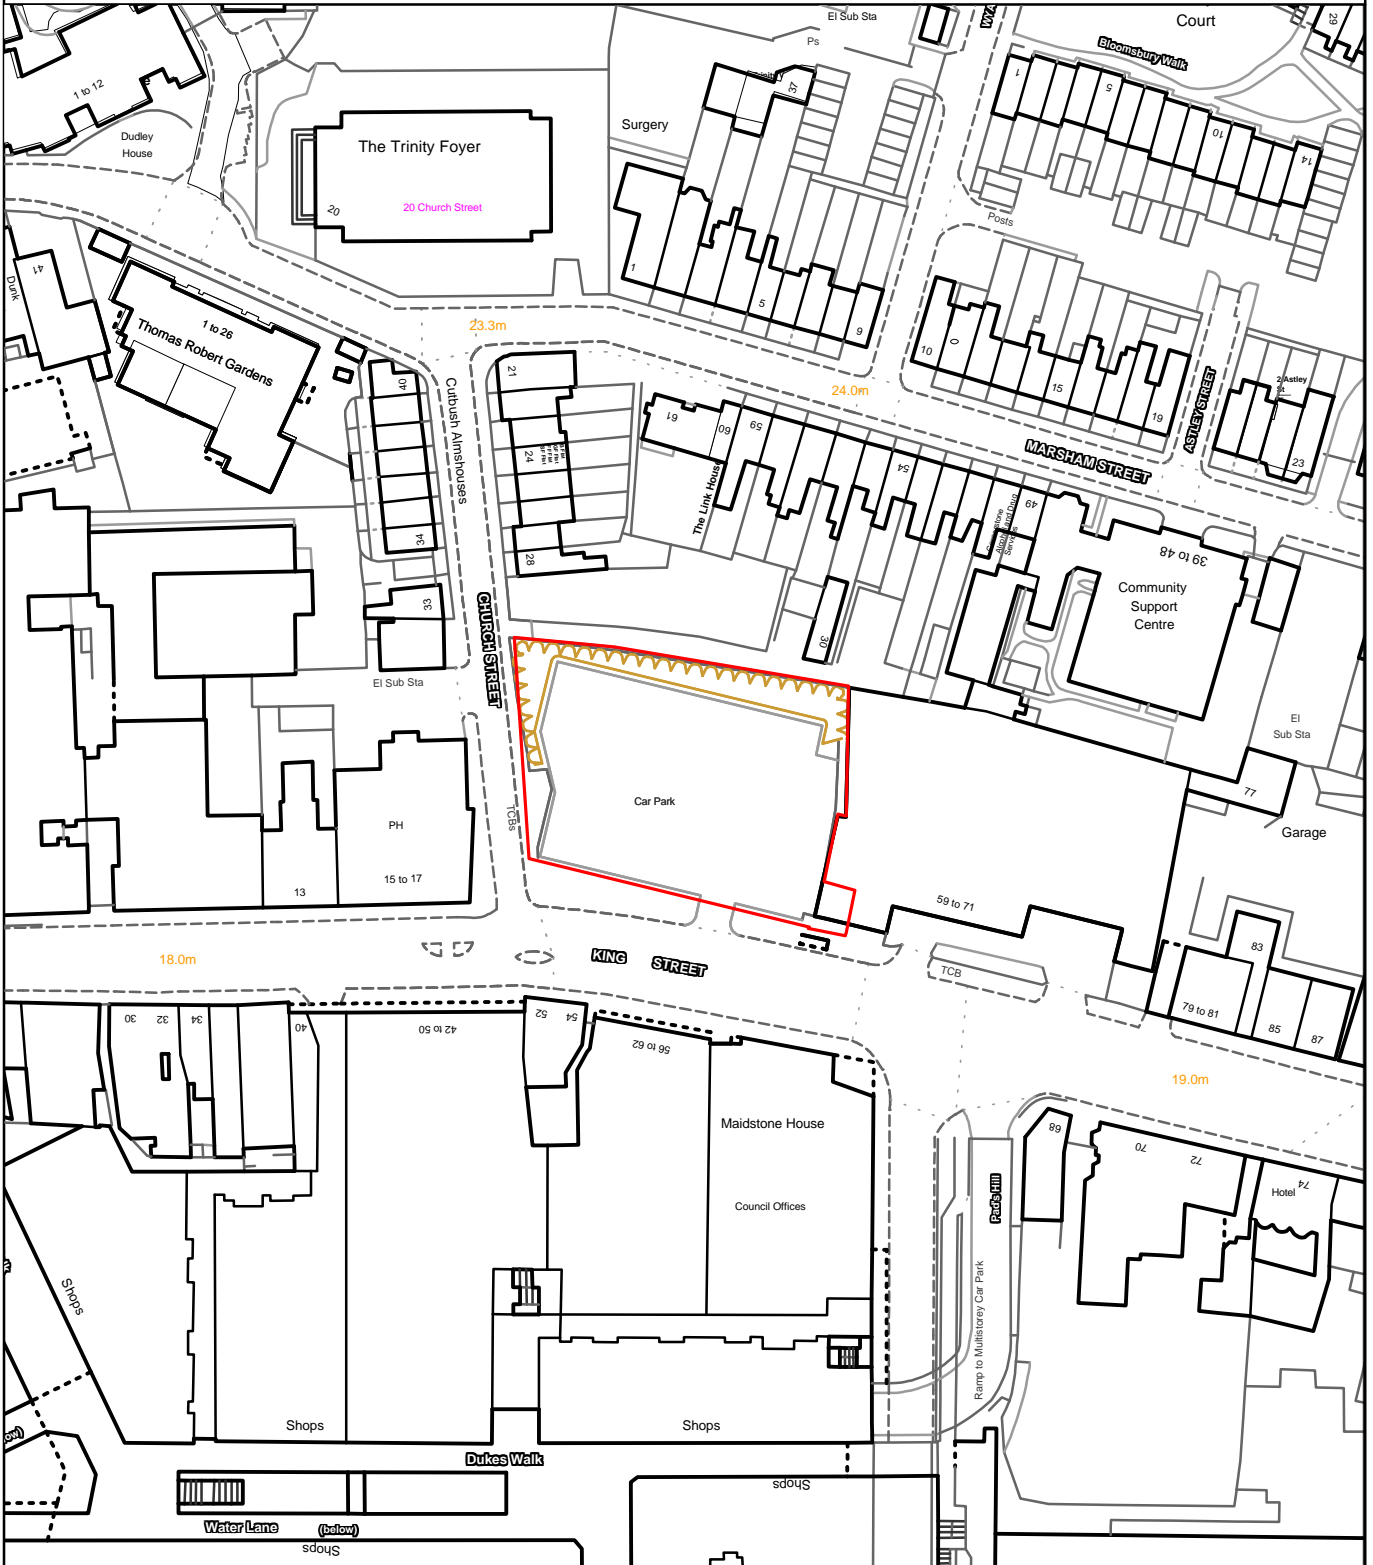

Reproduced from the Ordnance Survey mapping with the permission of the Controller of Her Majesty's Stationary Office ©Crown Copyright. Unauthorised reproduction infringes Crown Copyright and may lead to prosecution or civil proceedings. The Maidstone Borough Council Licence No. 100019636, 2014. Scale 1:1250

**Rob Jarman**  
Head of Planning