


THE MAIDSTONE BOROUGH COUNCIL

Bridgehurst Oast,
Howland Road,
Marden,
Tonbridge,
Kent,
TN12 9EP

MBC Ref: MA 14/0723

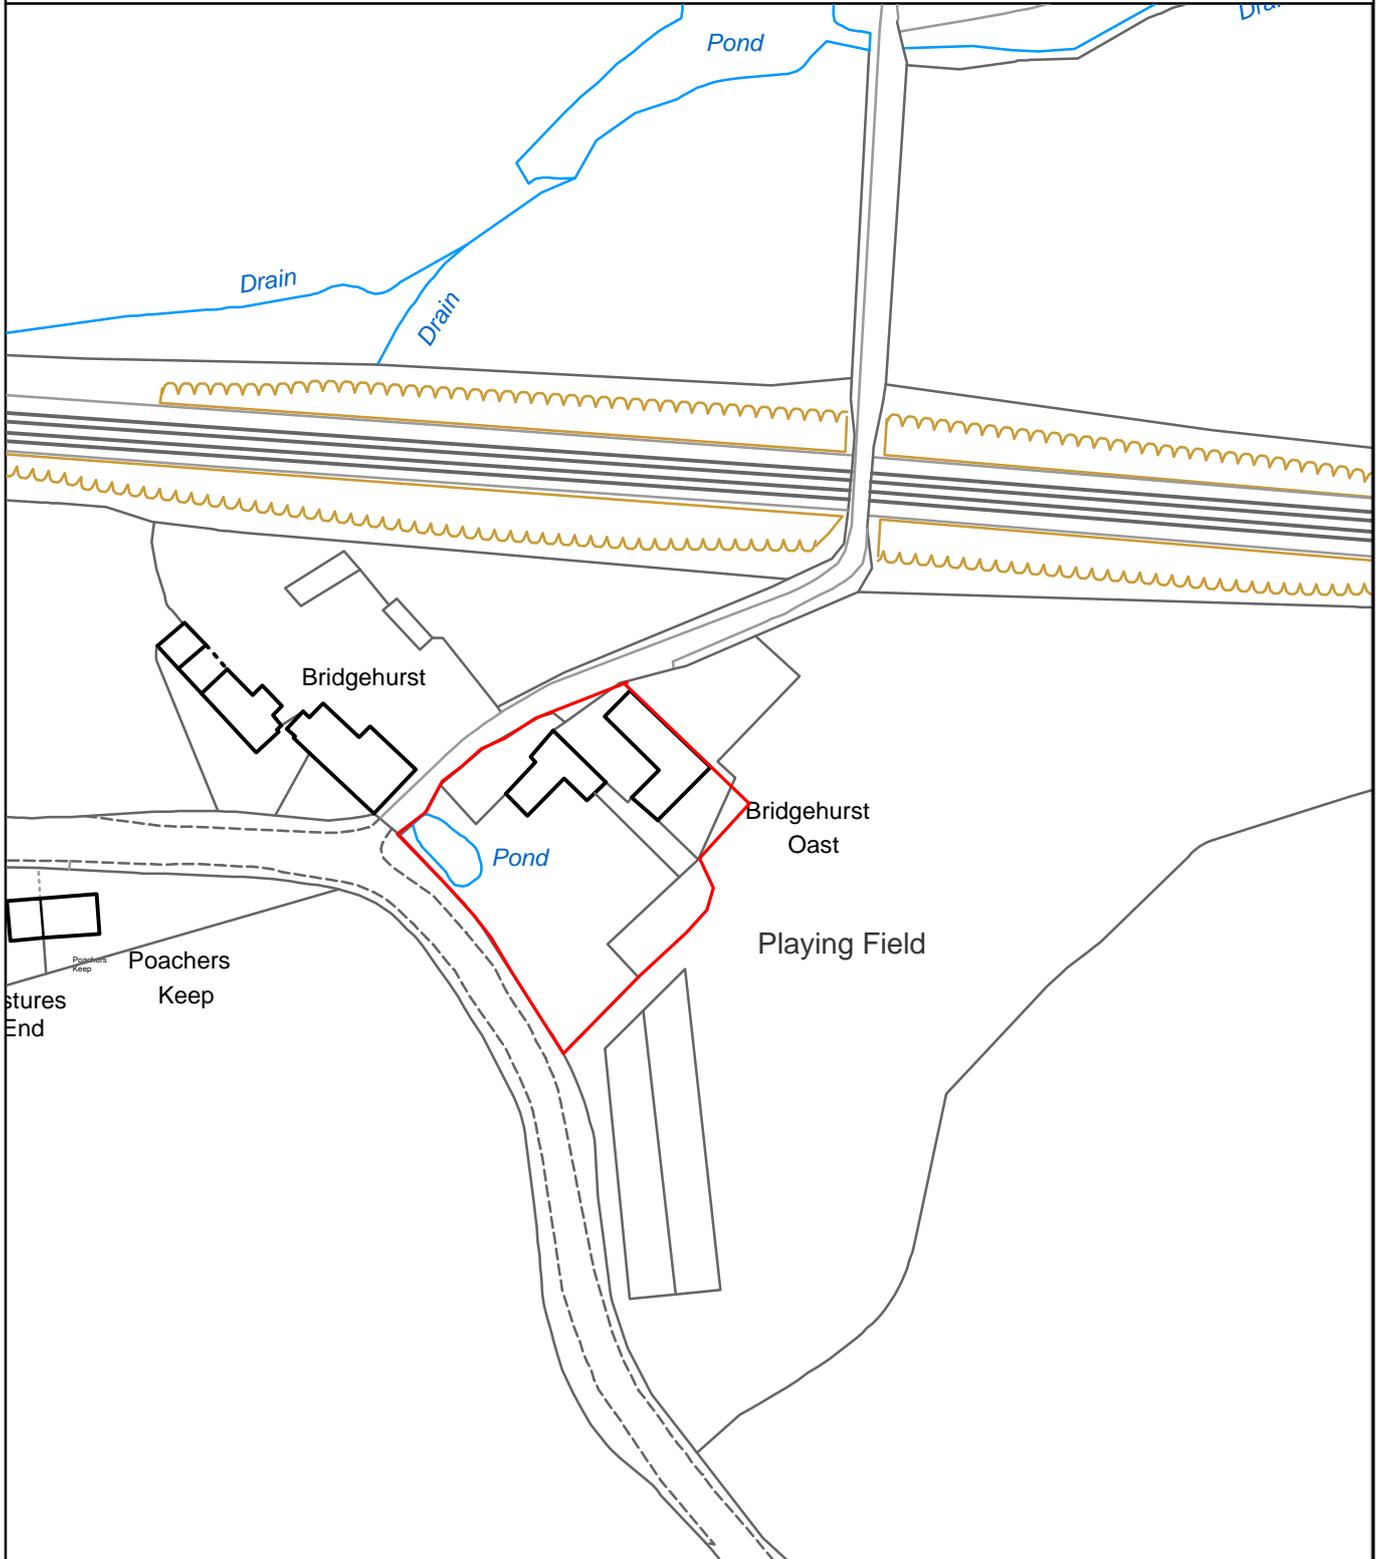

Reproduced from the Ordnance Survey mapping with the permission of the Controller of Her Majesty's Stationary Office ©Crown Copyright. Unauthorised reproduction infringes Crown Copyright and may lead to prosecution or civil proceedings. The Maidstone Borough Council Licence No. 100019636, 2014. Scale 1:1250

||

Rob Jarman
Head of Planning