


# THE MAIDSTONE BOROUGH COUNCIL

Eastwells  
Kenward Road  
Yalding, Maidstone  
ME18 6JP

MBC Ref: 14/0539

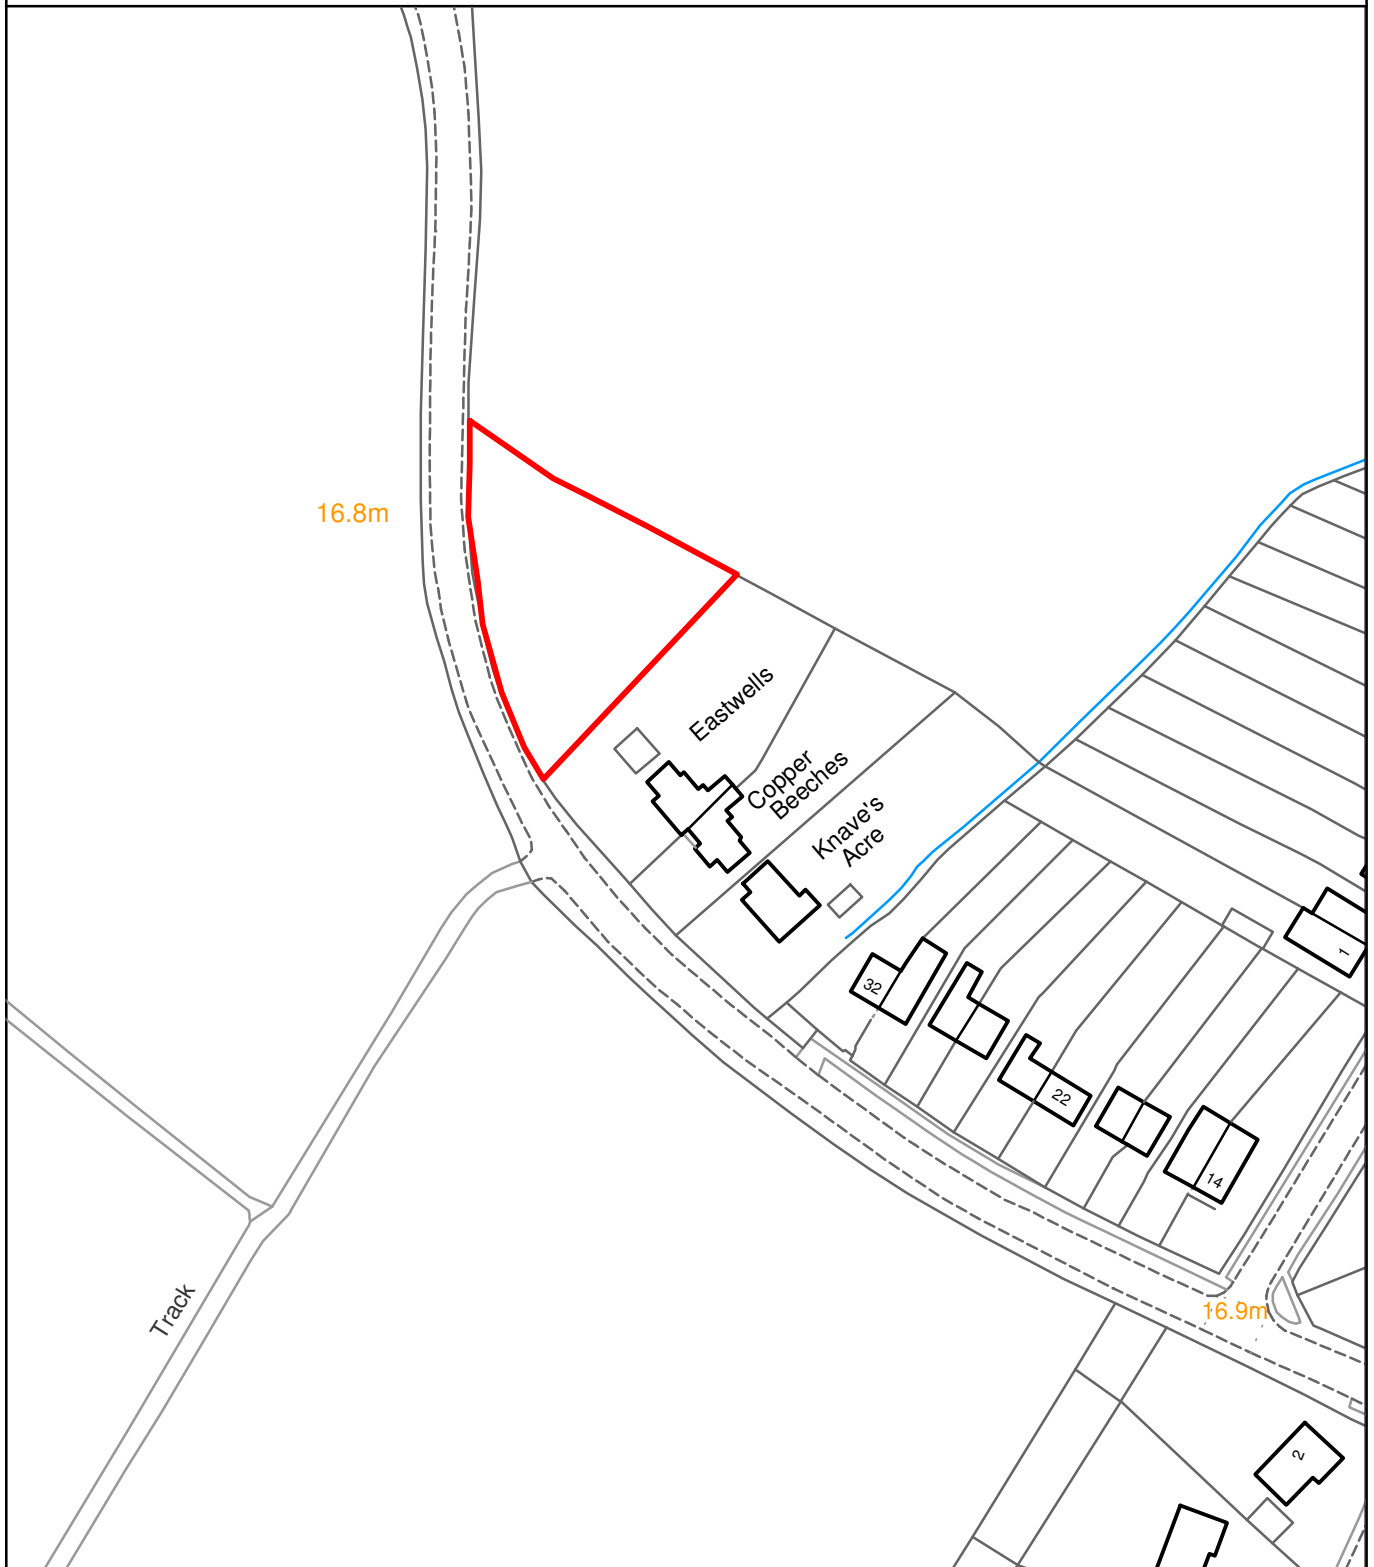

Reproduced from the Ordnance Survey mapping with the permission of the Controller of Her Majesty's Stationary Office ©Crown Copyright. Unauthorised reproduction infringes Crown Copyright and may lead to prosecution or civil proceedings. The Maidstone Borough Council Licence No. 100019636, 2014. Scale 1:1250



**Rob Jarman**  
Head of Planning