


20 m
100 ft

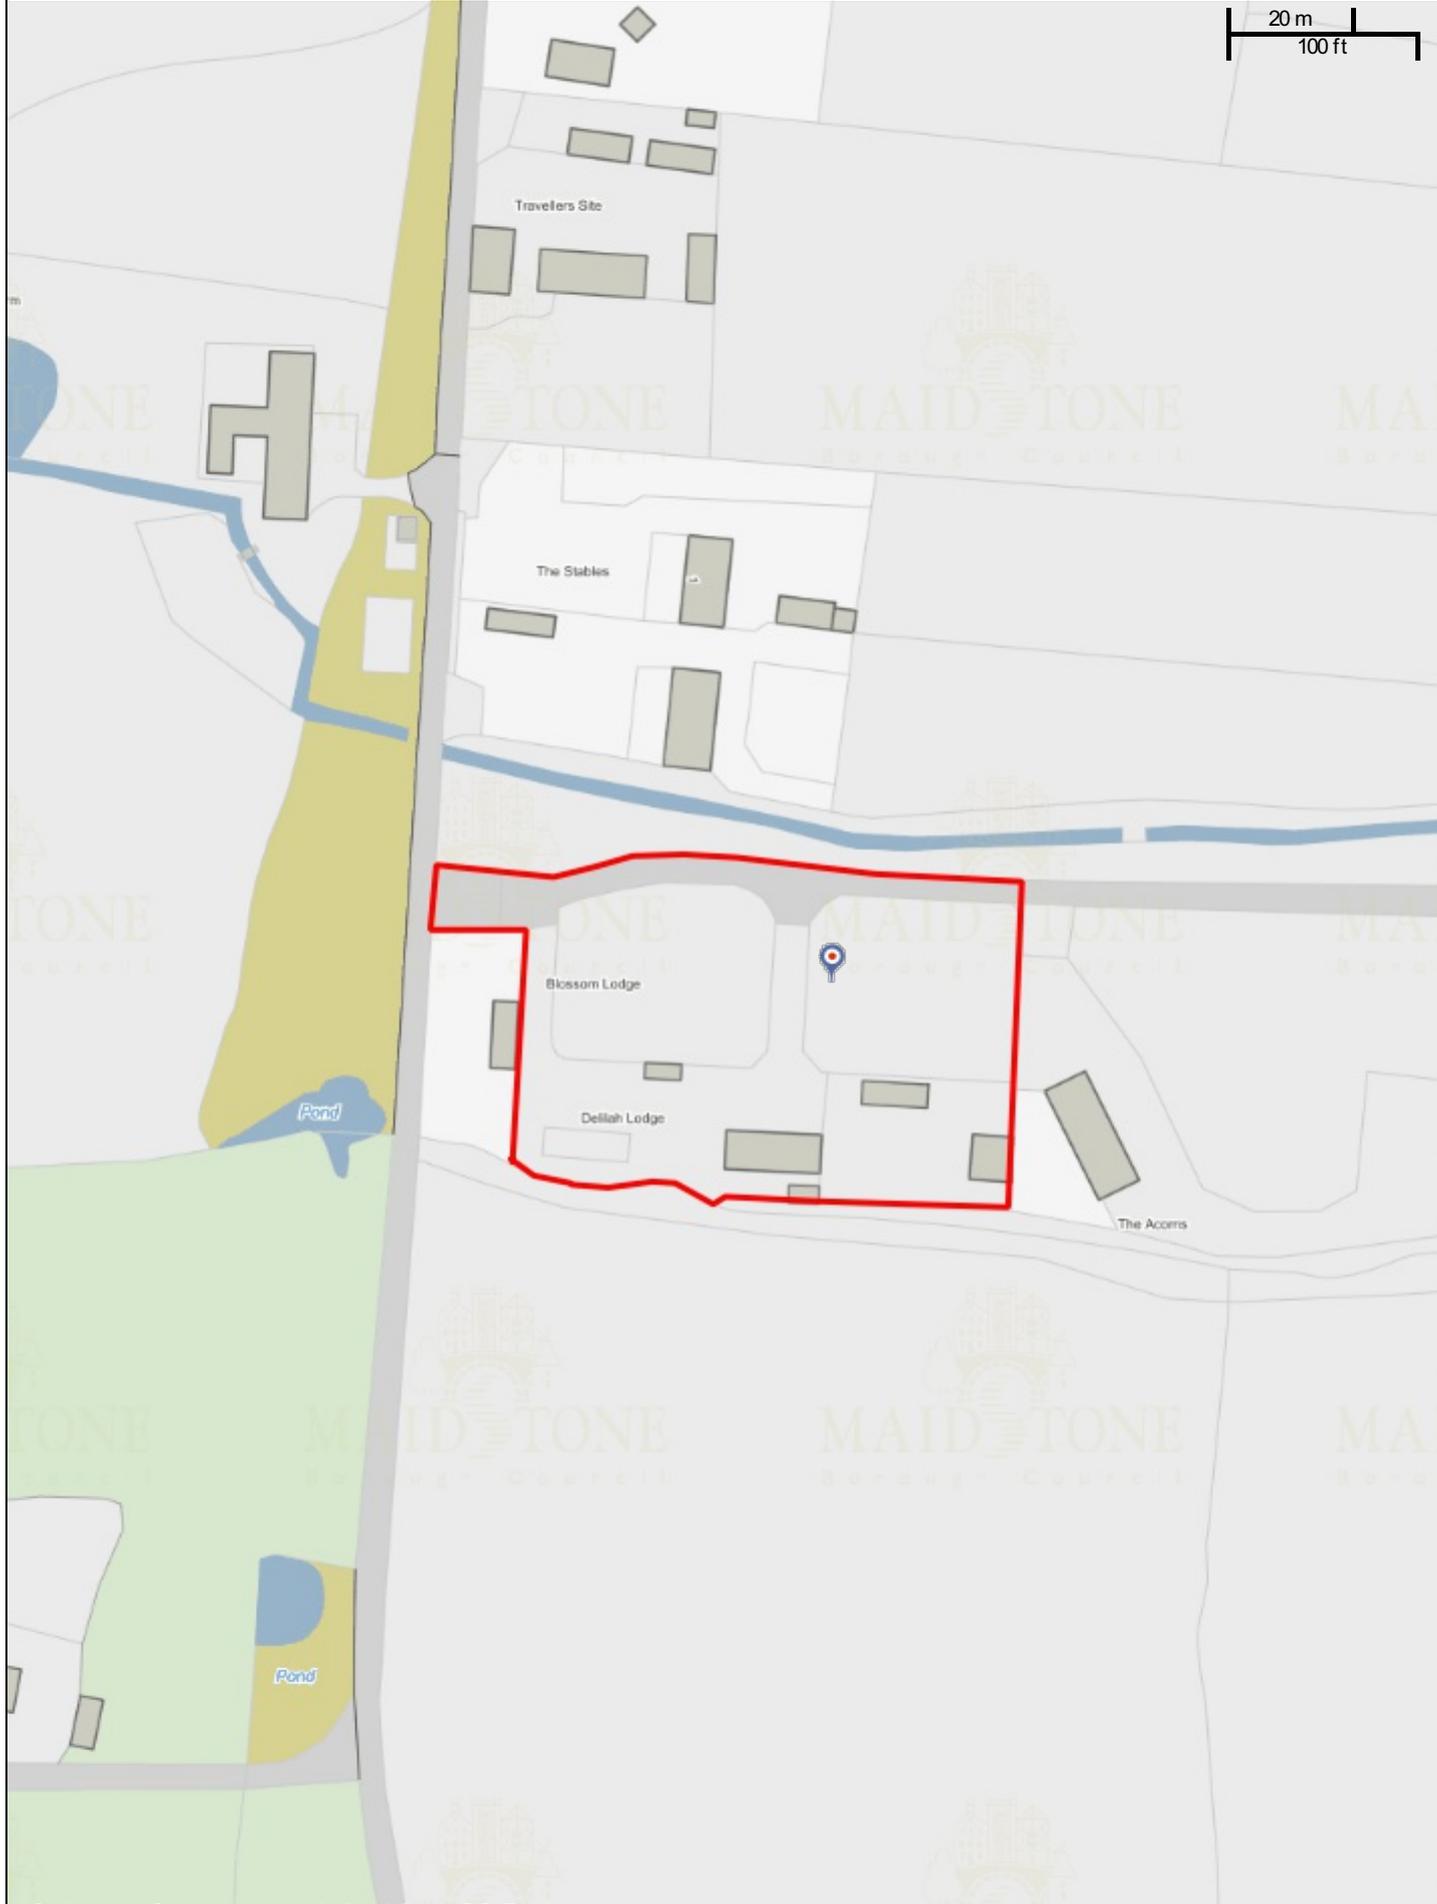

Ordnance Survey - data derived from OS Premium



22/503774/FULL Delilah Lodge, Frittenden Road, Staplehurst, Tonbridge, Kent, TN12 0DL

Scale: 1:1250

Printed on: 10/11/2022 at 12:21 PM by JoannaW



© Astun Technology Ltd