


# THE MAIDSTONE BOROUGH COUNCIL

Mayfield Nursery,  
Ashford Road,  
Harrietsham, Maidstone,  
Kent, ME17 1BN

MBC Ref: 13/1823

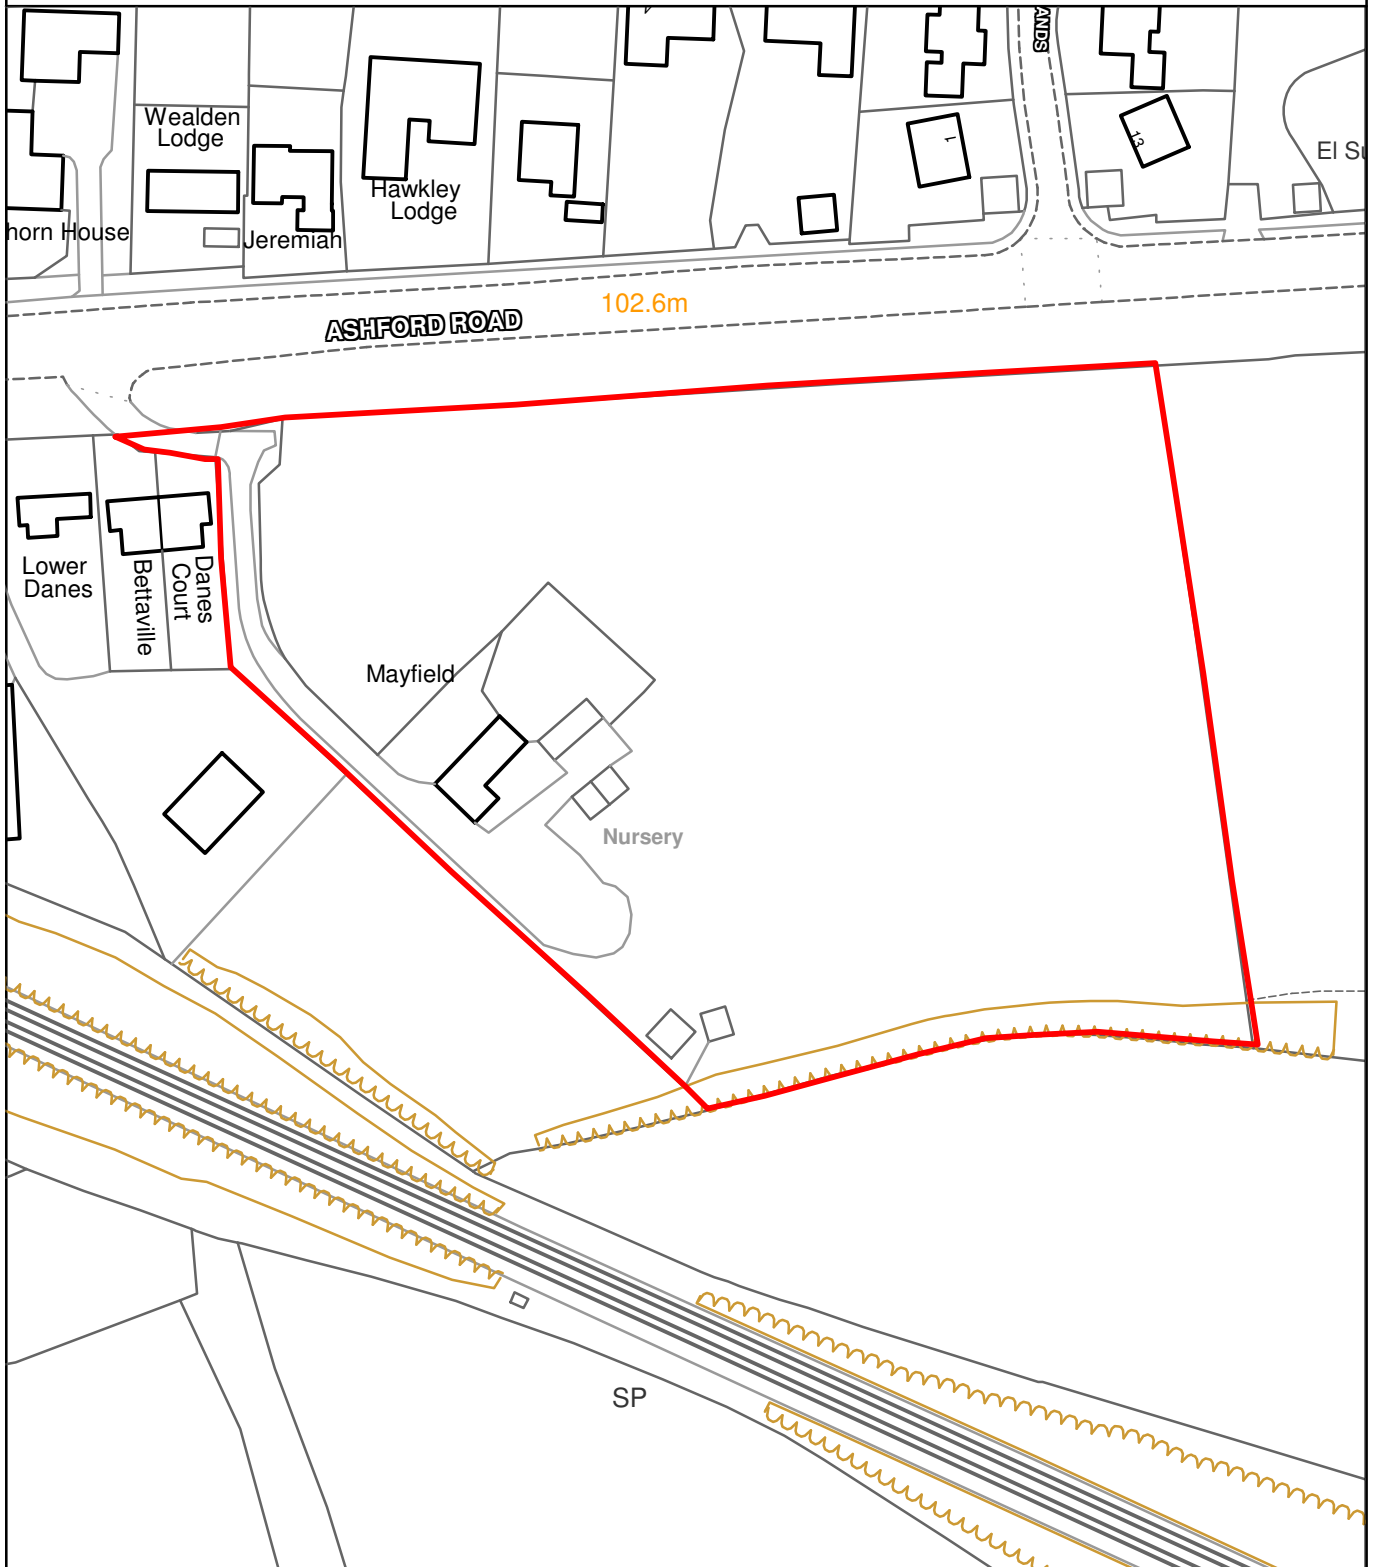

Reproduced from the Ordnance Survey mapping with the permission of the Controller of Her Majesty's Stationary Office ©Crown Copyright. Unauthorised reproduction infringes Crown Copyright and may lead to prosecution or civil proceedings. The Maidstone Borough Council Licence No. 100019636, 2014. Scale 1:1250



**Rob Jarman**  
Head of Planning