


THE MAIDSTONE BOROUGH COUNCIL

Land at Oakapple Lane and
hermitage Lane
Maidstone
Kent

MBC Ref: 14/500412

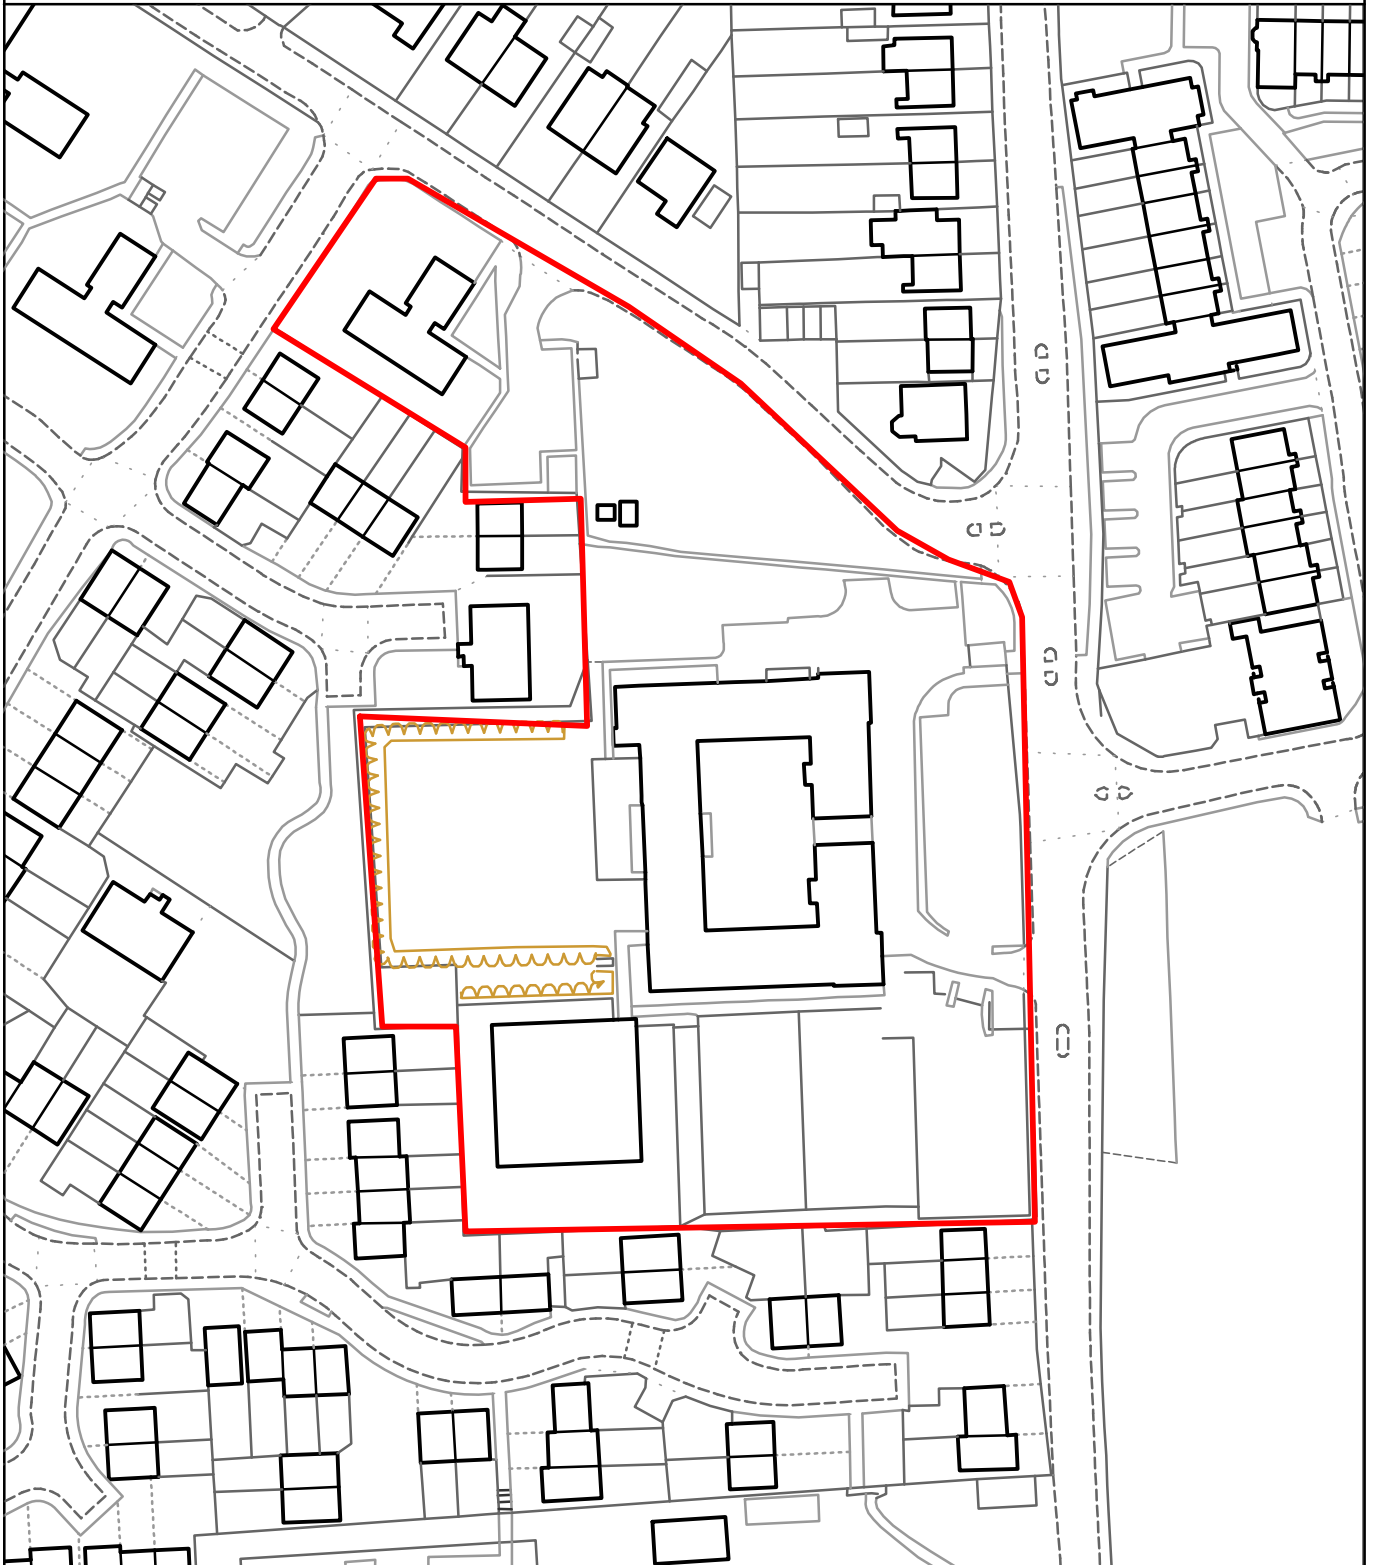

Reproduced from the Ordnance Survey mapping with the permission of the Controller of Her Majesty's Stationary Office ©Crown Copyright. Unauthorised reproduction infringes Crown Copyright and may lead to prosecution or civil proceedings. The Maidstone Borough Council Licence No. 100019636, 2014. Scale 1:1250



Rob Jarman
Head of Planning